





**BASEMENT-1 FLOOR PLAN**

**TITLE:**  
1ST BASEMENT  
FLOOR PLAN

**PROJECT NAME & ADDRESS**  
  
DIAMOND MALL

**OPENING SCHEDULE.**

S.No	Symbol	Width	Height	Qty/Remarks.
1				
2				
3				
4				
5				
6				
7				
8				
9				
10				
11				
12				
13				

**SCHEDULE OF AREA.**

TOTAL PLOT AREA: =  
 GROUND FLOOR PLAN: =  
 FIRST FLOOR PLAN: =  
 BASMENT FLOOR PLAN: =  
 TOTAL COVERED AREA: =  
 OPEN AREA: =

**DRAWN BY:** KAMAL UD DIN  
**CHICK BY:** .  
**DATE:** .  
**SCALE:** N.T.S

**ARCHITECT:** HASSAM ZAHIR SHAH

**ATTESTED:**





**BASEMENT-2 FLOOR PLAN**

**TITLE:**  
2ND BASEMENT  
FLOOR PLAN

**PROJECT NAME & ADDRESS**  
  
DIAMOND MALL

**OPENING SCHEDULE.**

S.No	Symbol	Width	Height	Qty/Remarks.
1				
2				
3				
4				
5				
6				
7				
8				
9				
10				
11				
12				
13				

**SCHEDULE OF AREA.**

TOTAL PLOT AREA: = \_\_\_\_\_

GROUND FLOOR PLAN: = \_\_\_\_\_

FIRST FLOOR PLAN: = \_\_\_\_\_

BASMENT FLOOR PLAN: = \_\_\_\_\_

TOTAL COVERED AREA: = \_\_\_\_\_

OPEN AREA: = \_\_\_\_\_

**DRAWN BY:** KAMAL UD DIN

**CHICK BY:** \_\_\_\_\_

**DATE:** \_\_\_\_\_

**SCALE:** N.T.S

**ARCHITECT:** HASSAM ZAHIR SHAH

**ATTESTED:**





**BASEMENT-3 FLOOR PLAN**

**TITLE:**  
3RD BASEMENT  
FLOOR PLAN

**PROJECT NAME & ADDRESS**  
  
DIAMOND MALL

**OPENING SCHEDULE.**

S.No	Symbol	Width	Height	Qty/Remarks.
1				
2				
3				
4				
5				
6				
7				
8				
9				
10				
11				
12				
13				

**SCHEDULE OF AREA.**


TOTAL PLOT AREA: =  
 GROUND FLOOR PLAN: =  
 FIRST FLOOR PLAN: =  
 BASEMENT FLOOR PLAN: =  
 TOTAL COVERED AREA: =  
 OPEN AREA: =

**DRAWN BY:** KAMAL UD DIN  
**CHICK BY:** .  
**DATE:** **SCALE:** N.T.S

**ARCHITECT:** HASSAM ZAHIR SHAH

**ATTESTED:**



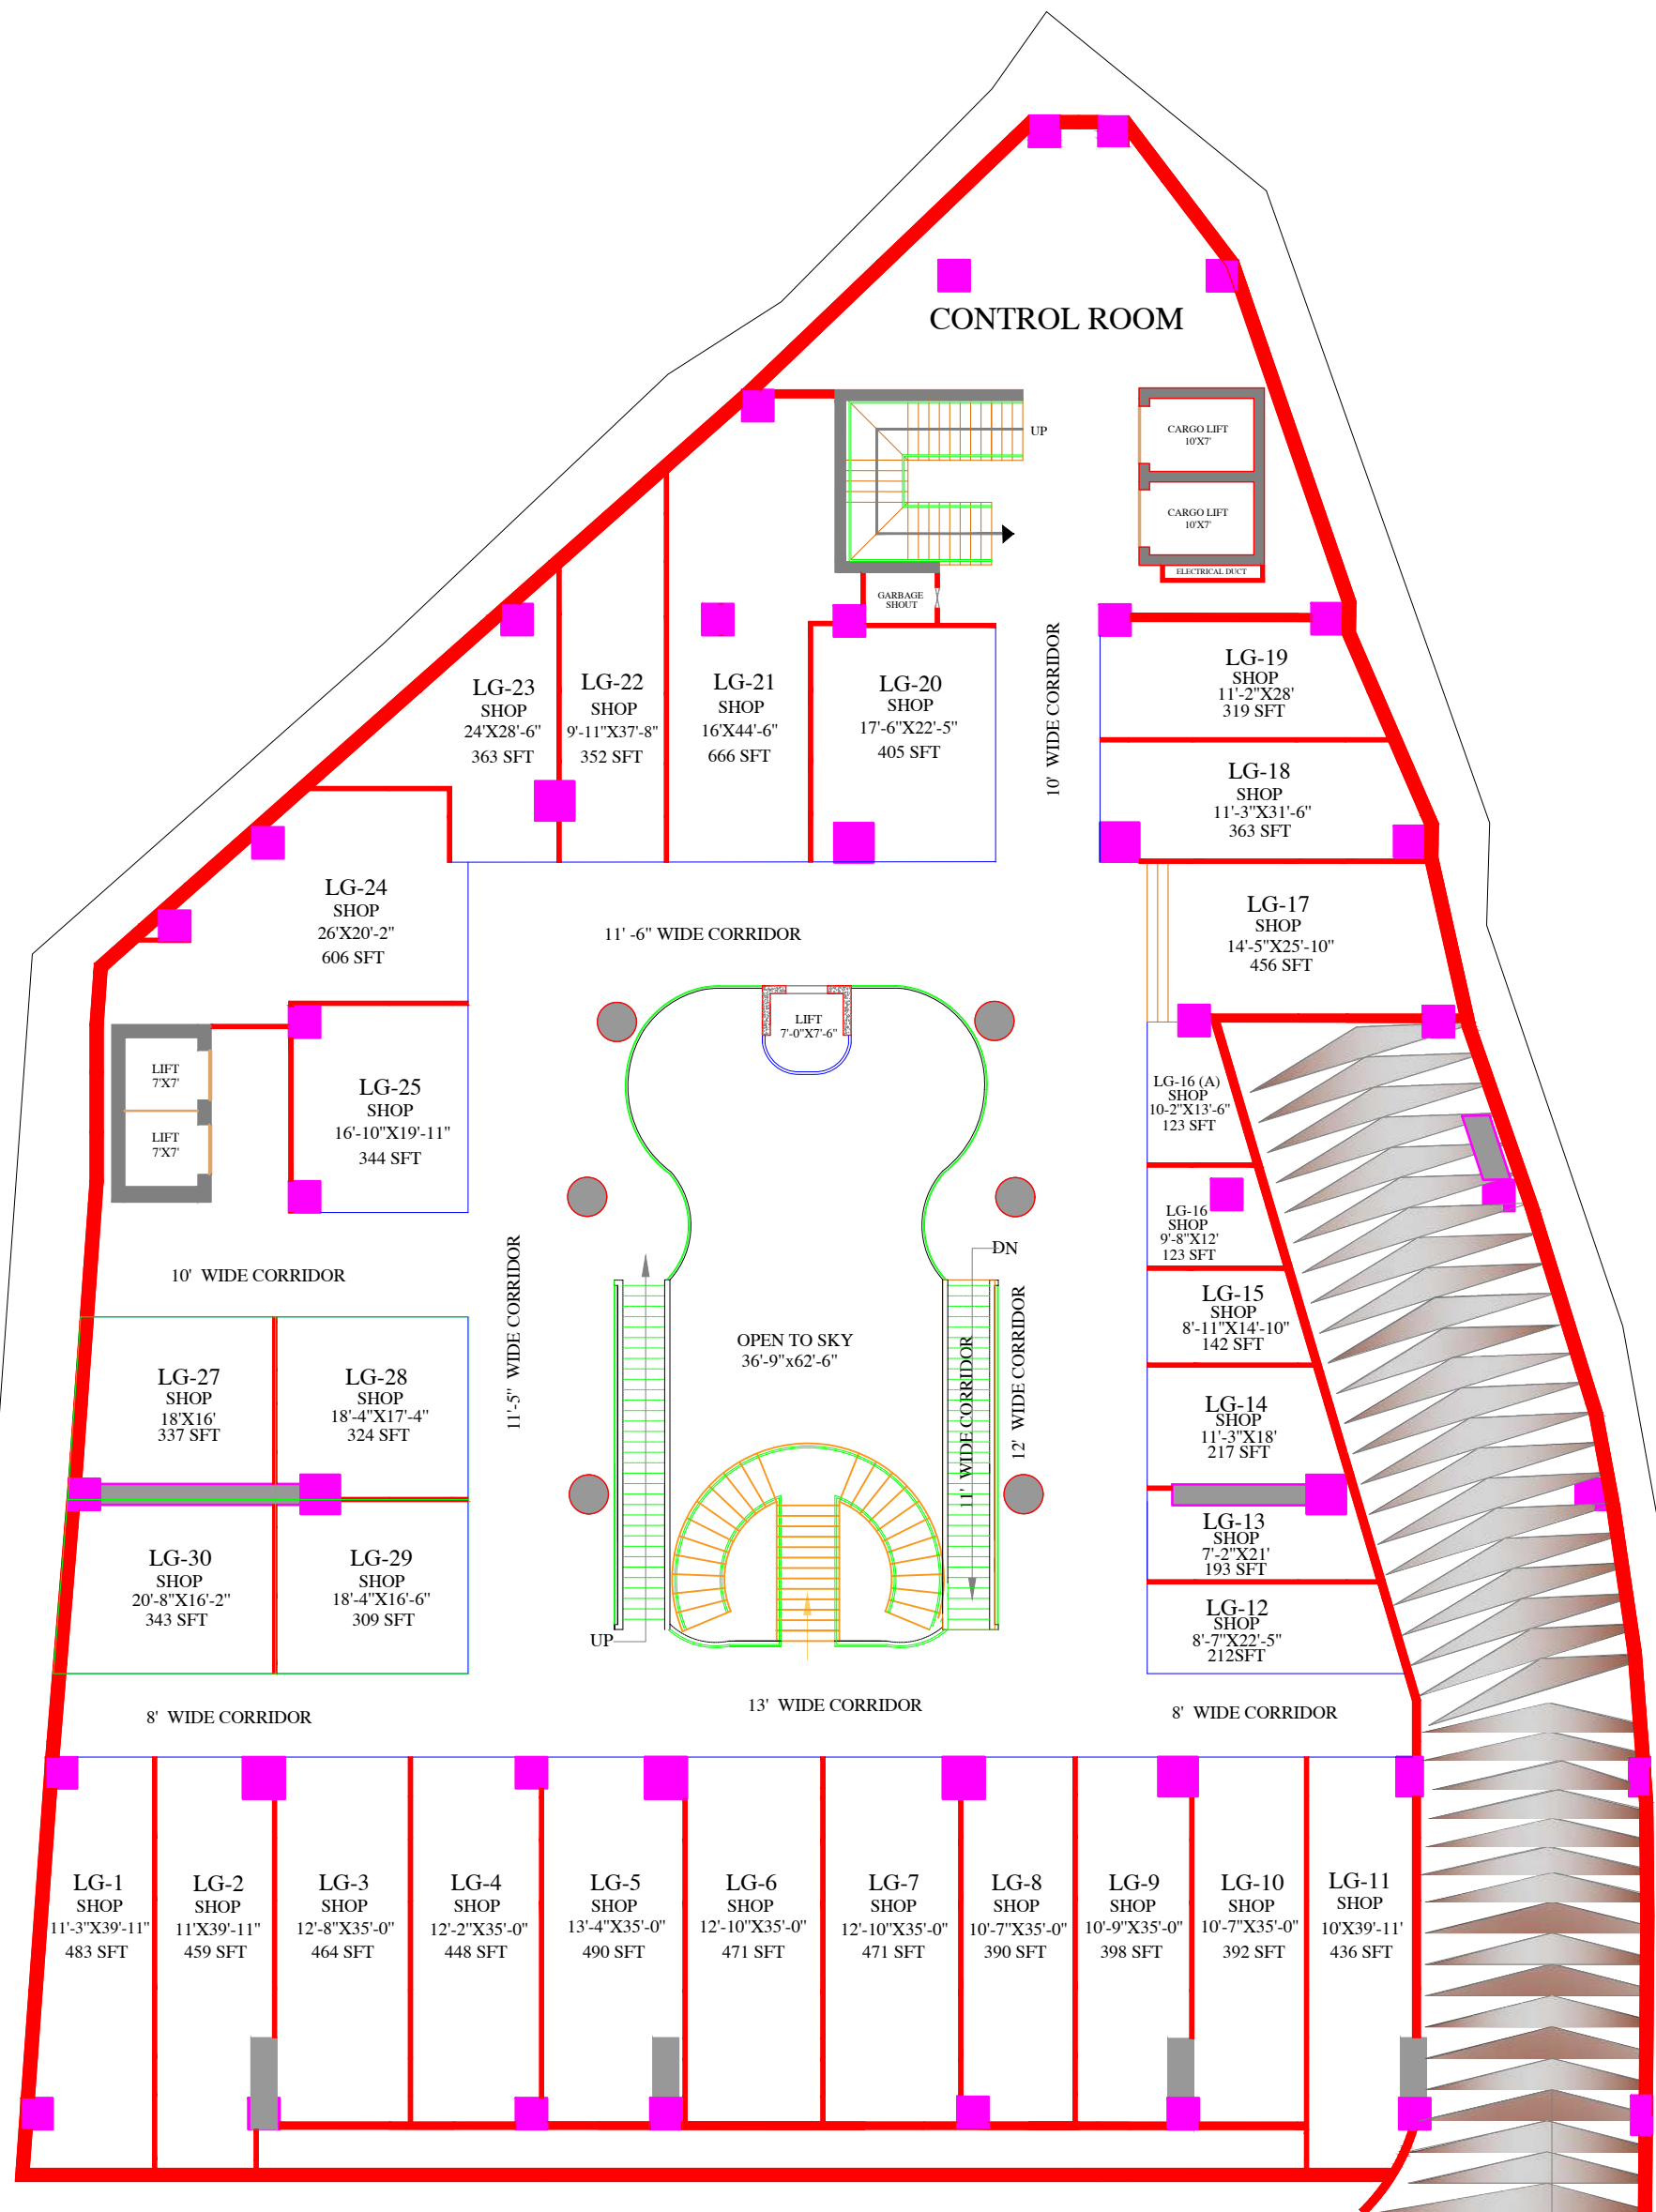

LOWER GROUND FLOOR PLAN

ramp down

TITLE:  
**LOWER GROUND FLOOR PLAN**

PROJECT NAME & ADDRESS  
**DIAMOND MALL**

**OPENING SCHEDULE.**

S.No	Symbol	Width	Height	Qty/Remarks.
1				
2				
3				
4				
5				
6				
7				
8				
9				
10				
11				
12				
13				

**SCHEDULE OF AREA.**


TOTAL PLOT AREA: =  
 GROUND FLOOR PLAN: =  
 FIRST FLOOR PLAN: =  
 BASMENT FLOOR PLAN: =  
 TOTAL COVERED AREA: =  
 OPEN AREA: =

DRAWN BY: **KAMAL UD DIN**  
 CHECK BY: .  
 DATE: .  
 SCALE: **N.T.S**

ARCHITECT: **HASSAM ZAHIR SHAH**

ATTESTED:



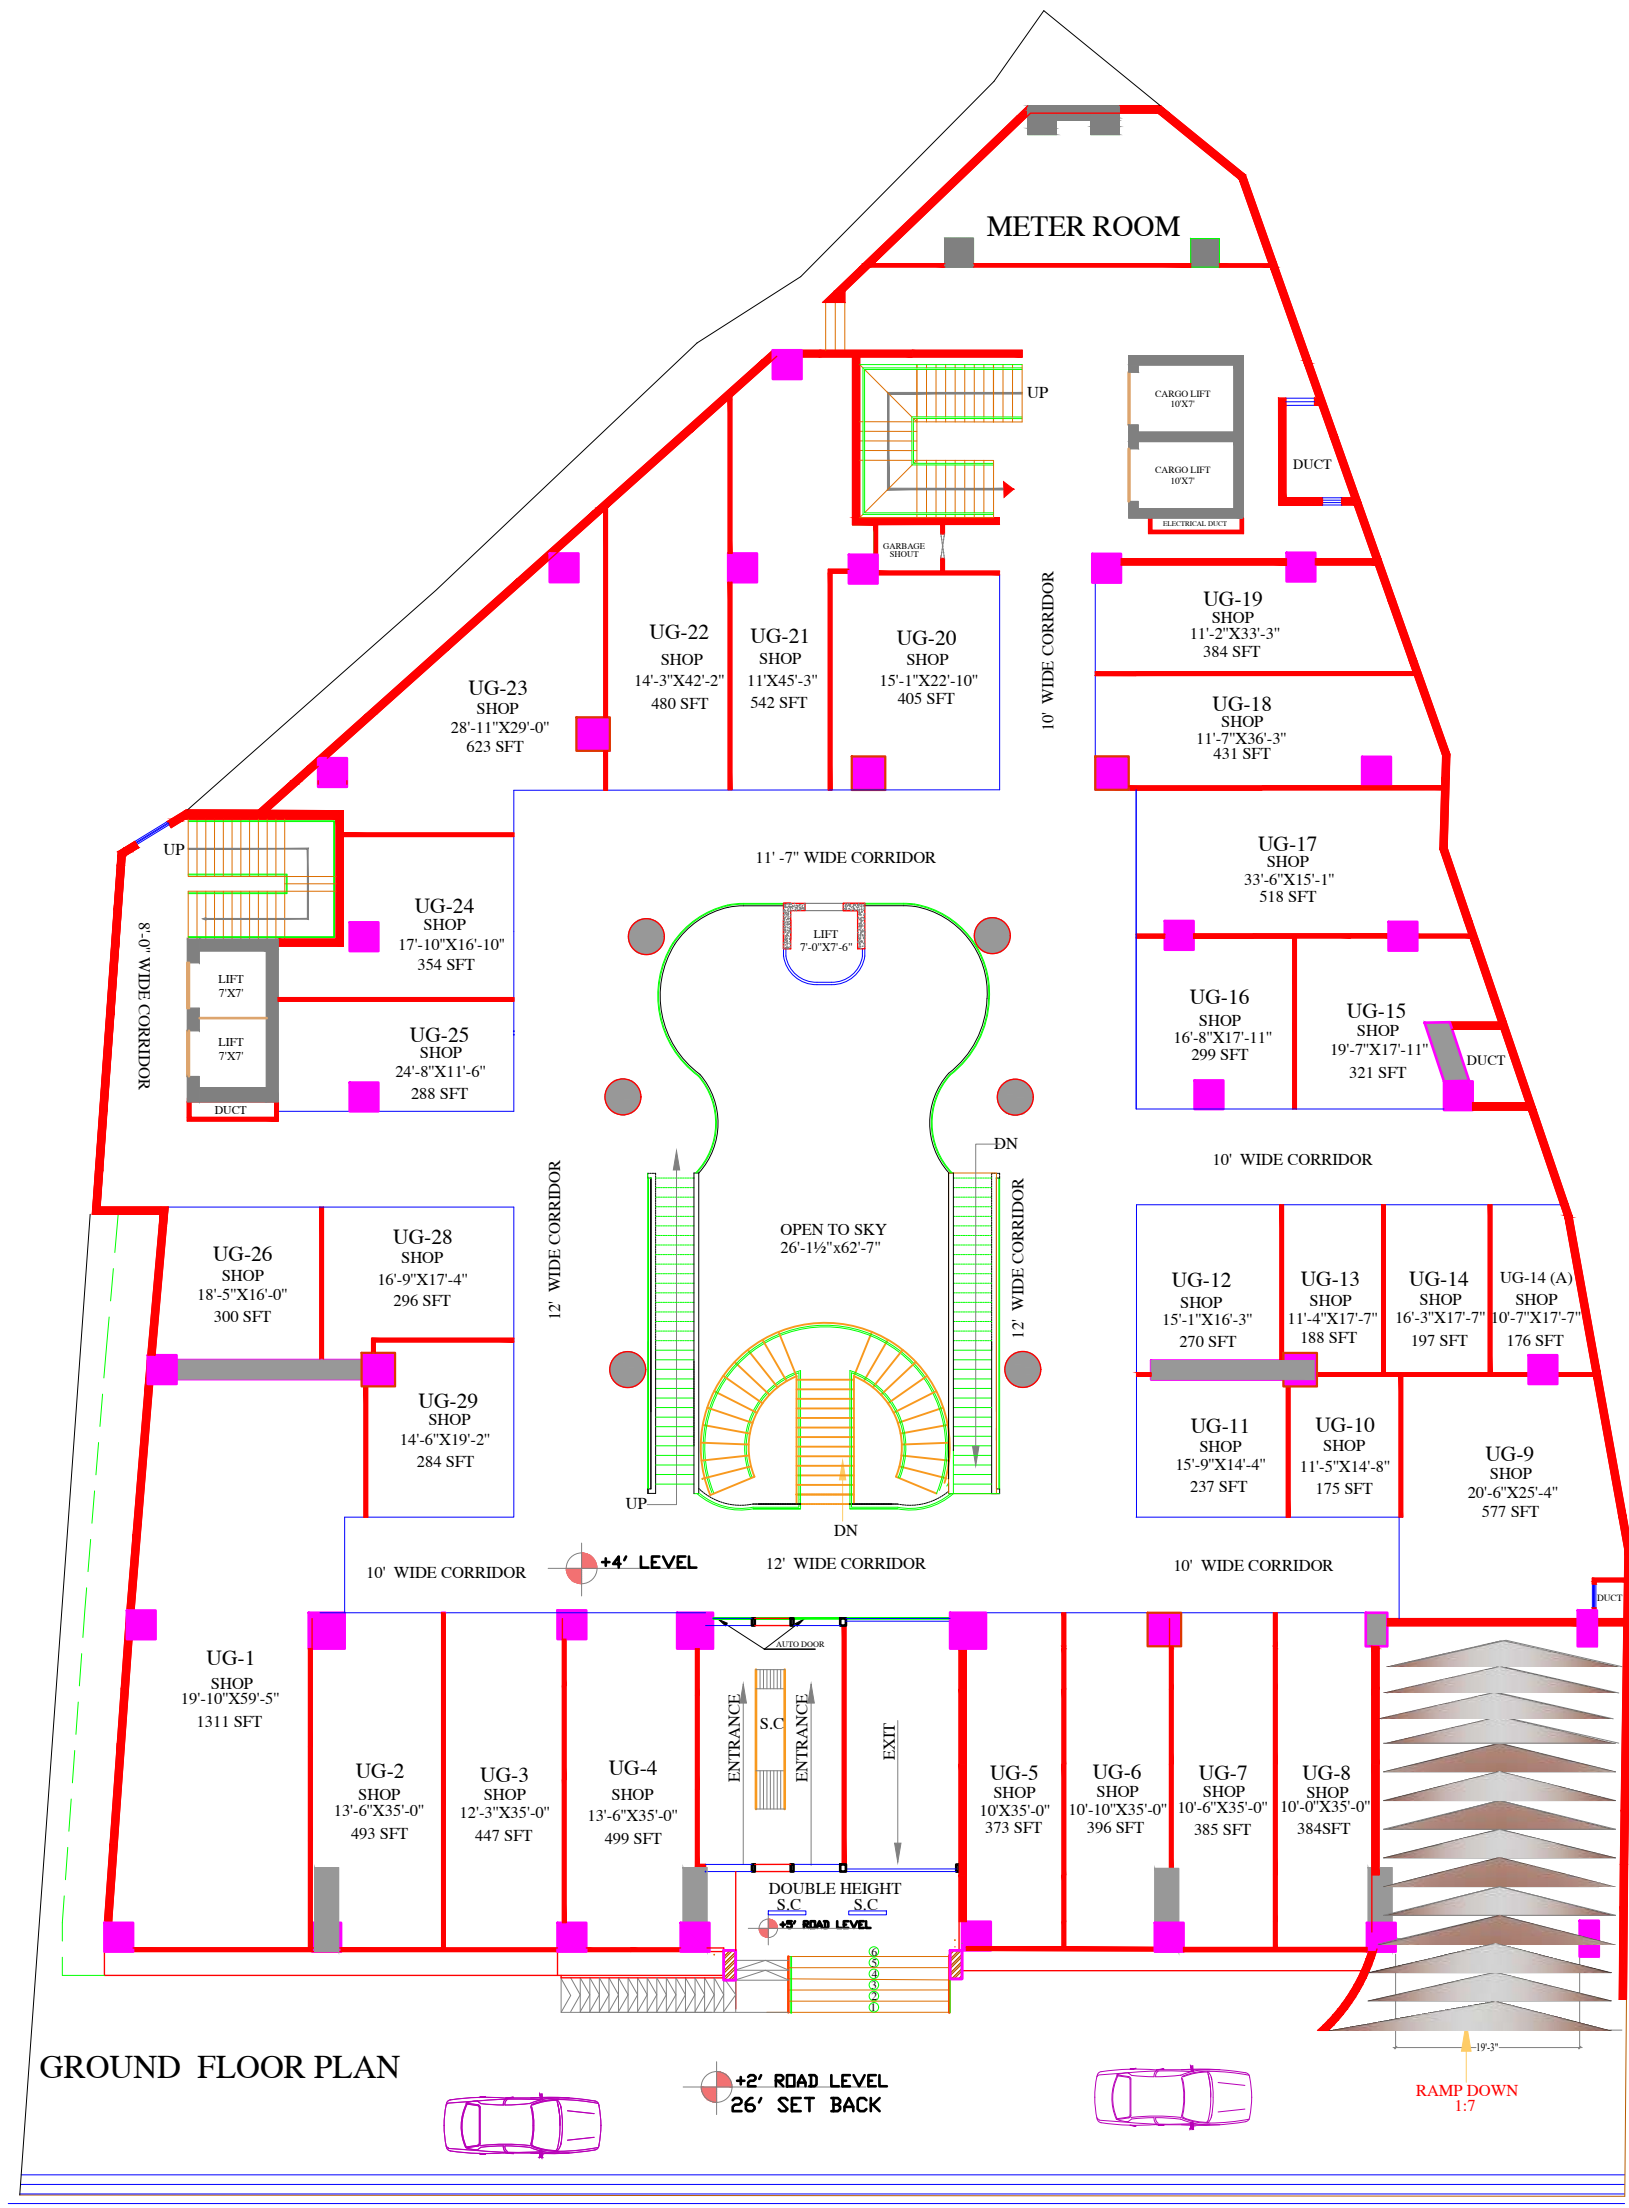

>>>TO GORA QABRISTAN

**TITLE:**  
GROUND FLOOR PLAN

**PROJECT NAME & ADDRESS**  
DIAMOND MALL

**OPENING SCHEDULE.**

S.No	Symbol	Width	Height	Qty/Remarks.
1				
2				
3				
4				
5				
6				
7				
8				
9				
10				
11				
12				
13				

**SCHEDULE OF AREA.**

TOTAL PLOT AREA: =

GROUND FLOOR PLAN: =

FIRST FLOOR PLAN: =

BASMENT FLOOR PLAN: =

TOTAL COVERED AREA: =

OPEN AREA: =

**DRAWN BY:** KAMAL UD DIN

**CHICK BY:**


**DATE:**

**SCALE:** N.T.S

**ARCHITECT:** HASSAM ZAHIR SHAH

**ATTESTED:**

Archi Engineer Consultant (Pvt.)  
Town Residency, Old Bara Road, University Town, Peshawar Pakistan  
0333-6061489

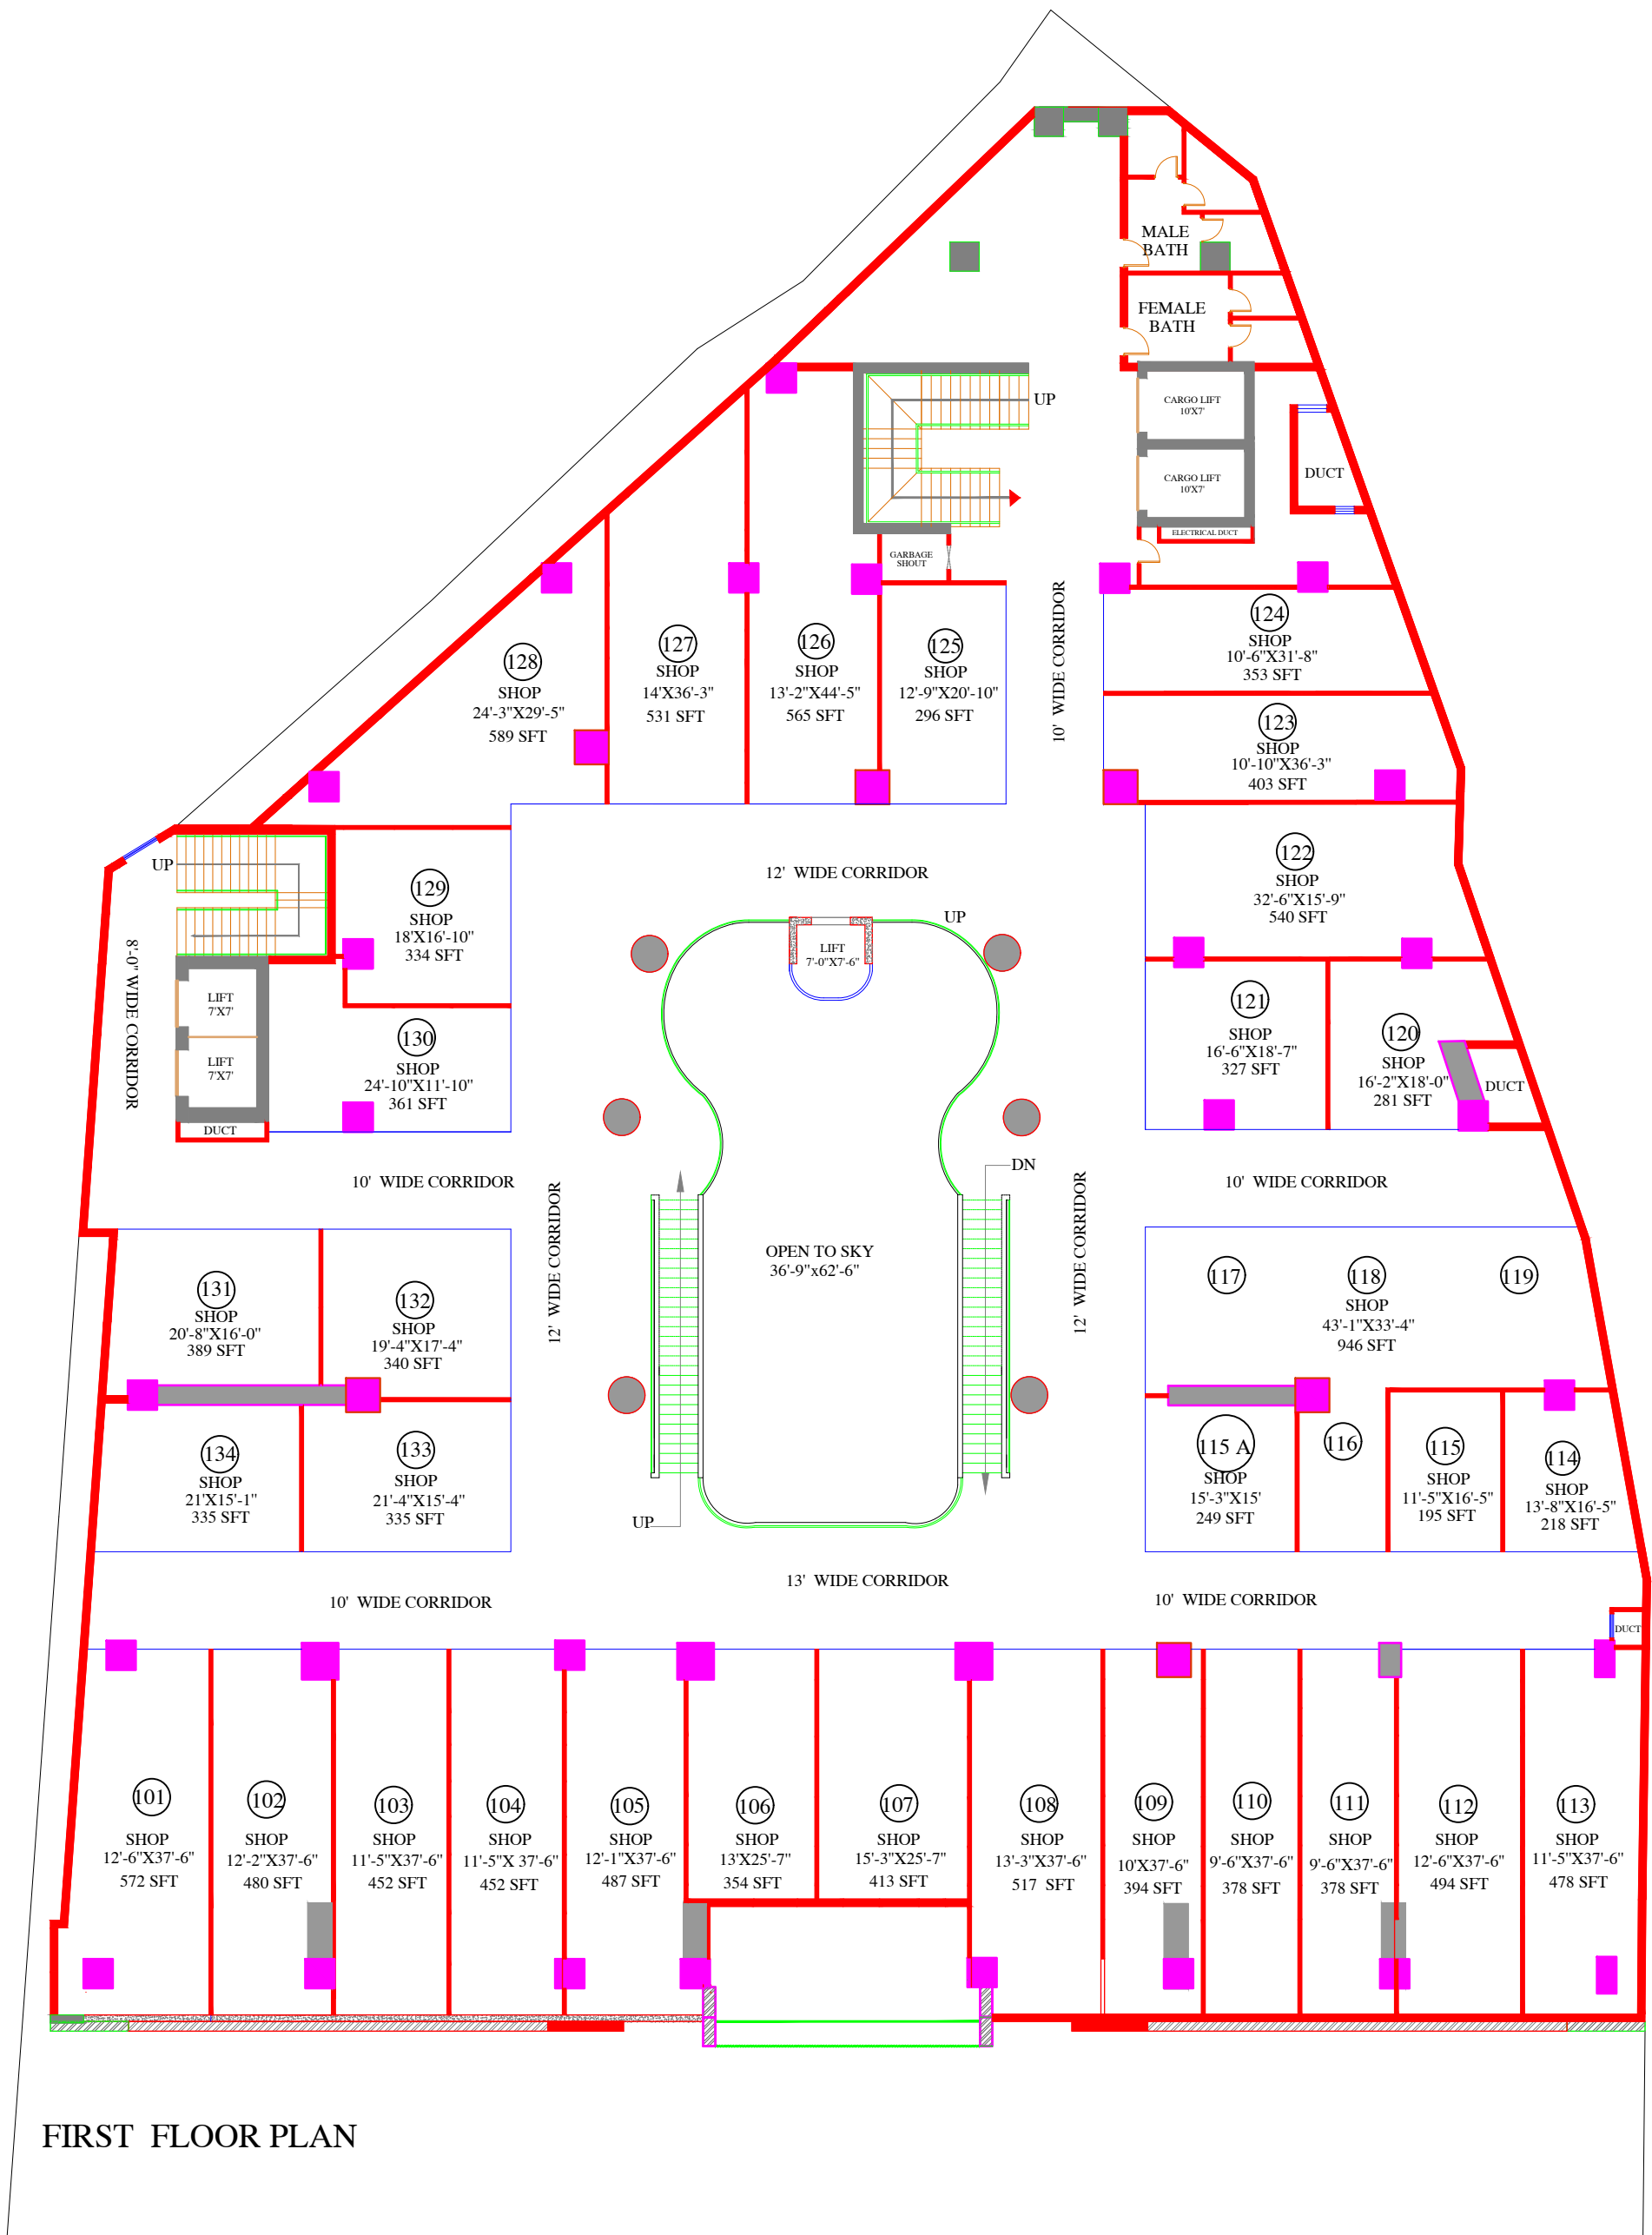

FIRST FLOOR PLAN

TITLE:  
**1ST FLOOR PLAN**

PROJECT NAME & ADDRESS  
**DIAMOND MALL**

OPENING SCHEDULE.

S.No	Symbol	Width	Height	Qty/Remarks.
1				
2				
3				
4				
5				
6				
7				
8				
9				
10				
11				
12				
13				

SCHEDULE OF AREA.


TOTAL PLOT AREA: =  
 GROUND FLOOR PLAN: =  
 FIRST FLOOR PLAN: =  
 BASMENT FLOOR PLAN: =  
 TOTAL COVERED AREA: =  
 OPEN AREA: =

DRAWN BY: **KAMAL UD DIN**  
 CHECK BY: .  
 DATE: .  
 SCALE: N.T.S

ARCHITECT:  
**HASSAM ZAHIR SHAH**

ATTESTED:



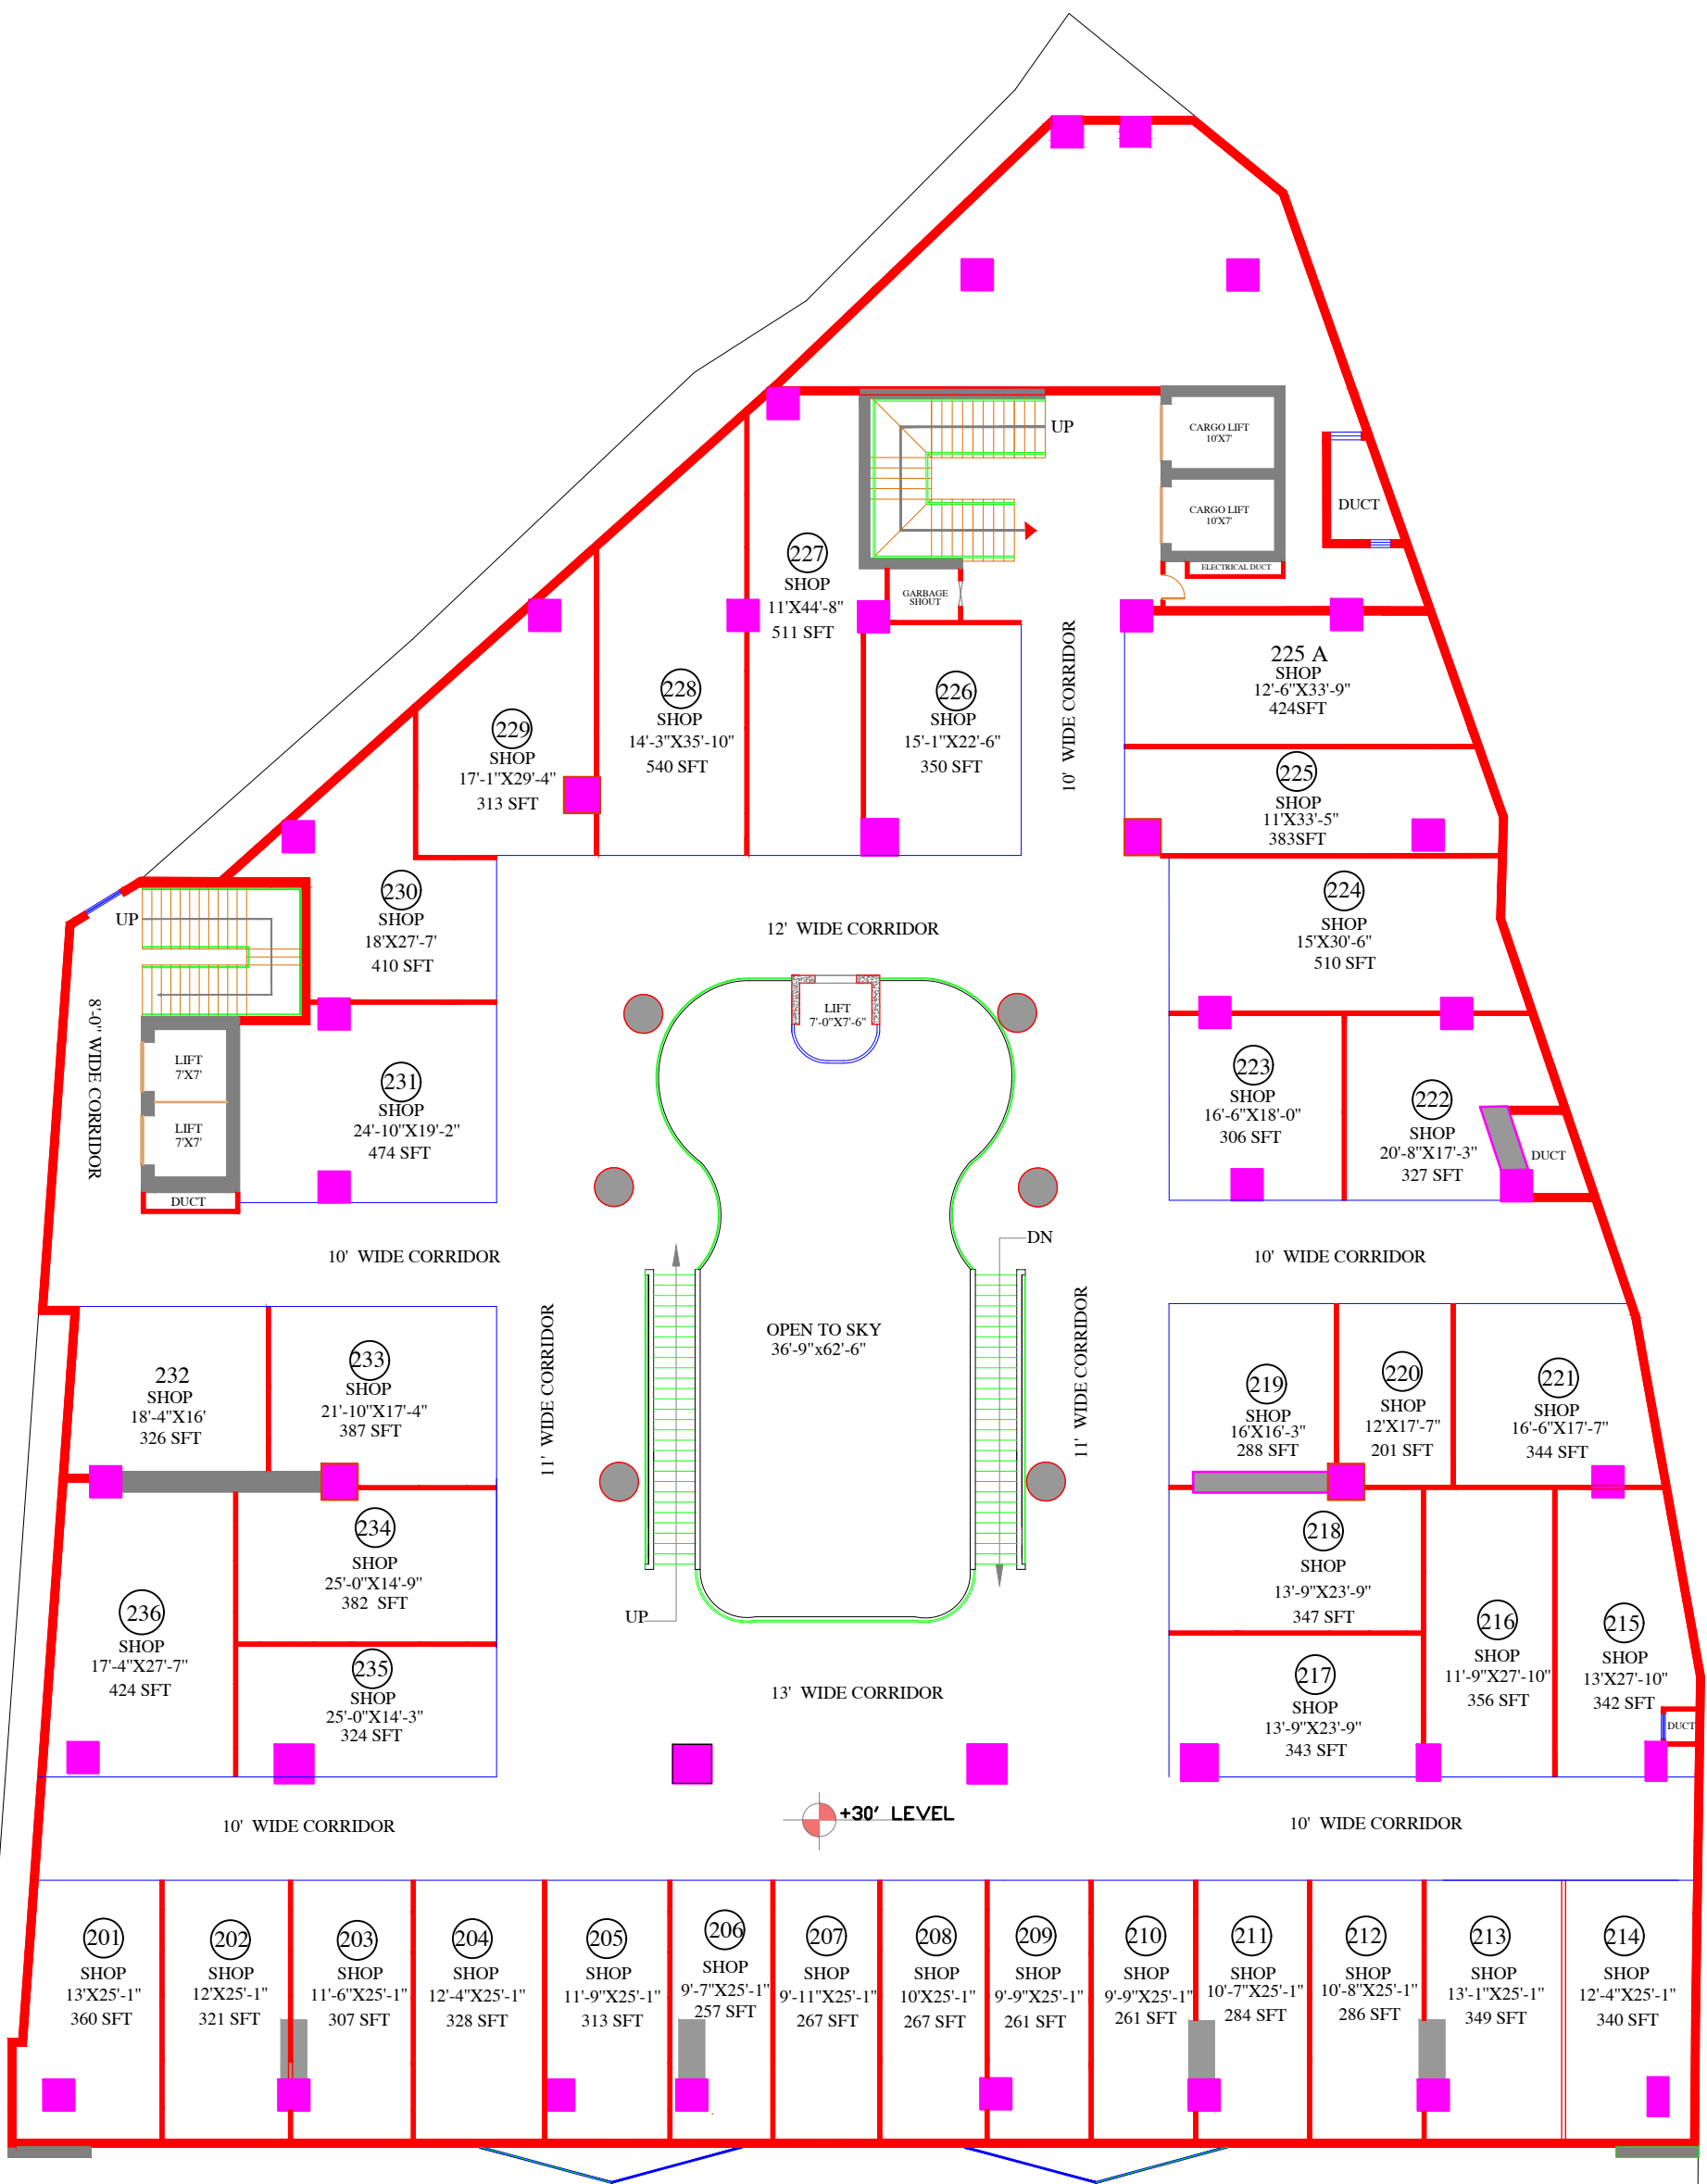

SECOND FLOOR PLAN

TITLE:  
**2ND FLOOR PLAN**

PROJECT NAME & ADDRESS  
**DIAMOND MALL**

**OPENING SCHEDULE.**

S.No	Symbol	Width	Height	Qty/Remarks.
1				
2				
3				
4				
5				
6				
7				
8				
9				
10				
11				
12				
13				

**SCHEDULE OF AREA.**

TOTAL PLOT AREA: =  
 GROUND FLOOR PLAN: =  
 FIRST FLOOR PLAN: =  
 BASMENT FLOOR PLAN: =  
 TOTAL COVERED AREA: =  
 OPEN AREA: =


DRAWN BY: **KAMAL UD DIN**  
 CHECK BY: .  
 DATE: .  
 SCALE: **N.T.S**

ARCHITECT:  
**HASSAM ZAHIR SHAH**

ATTESTED:





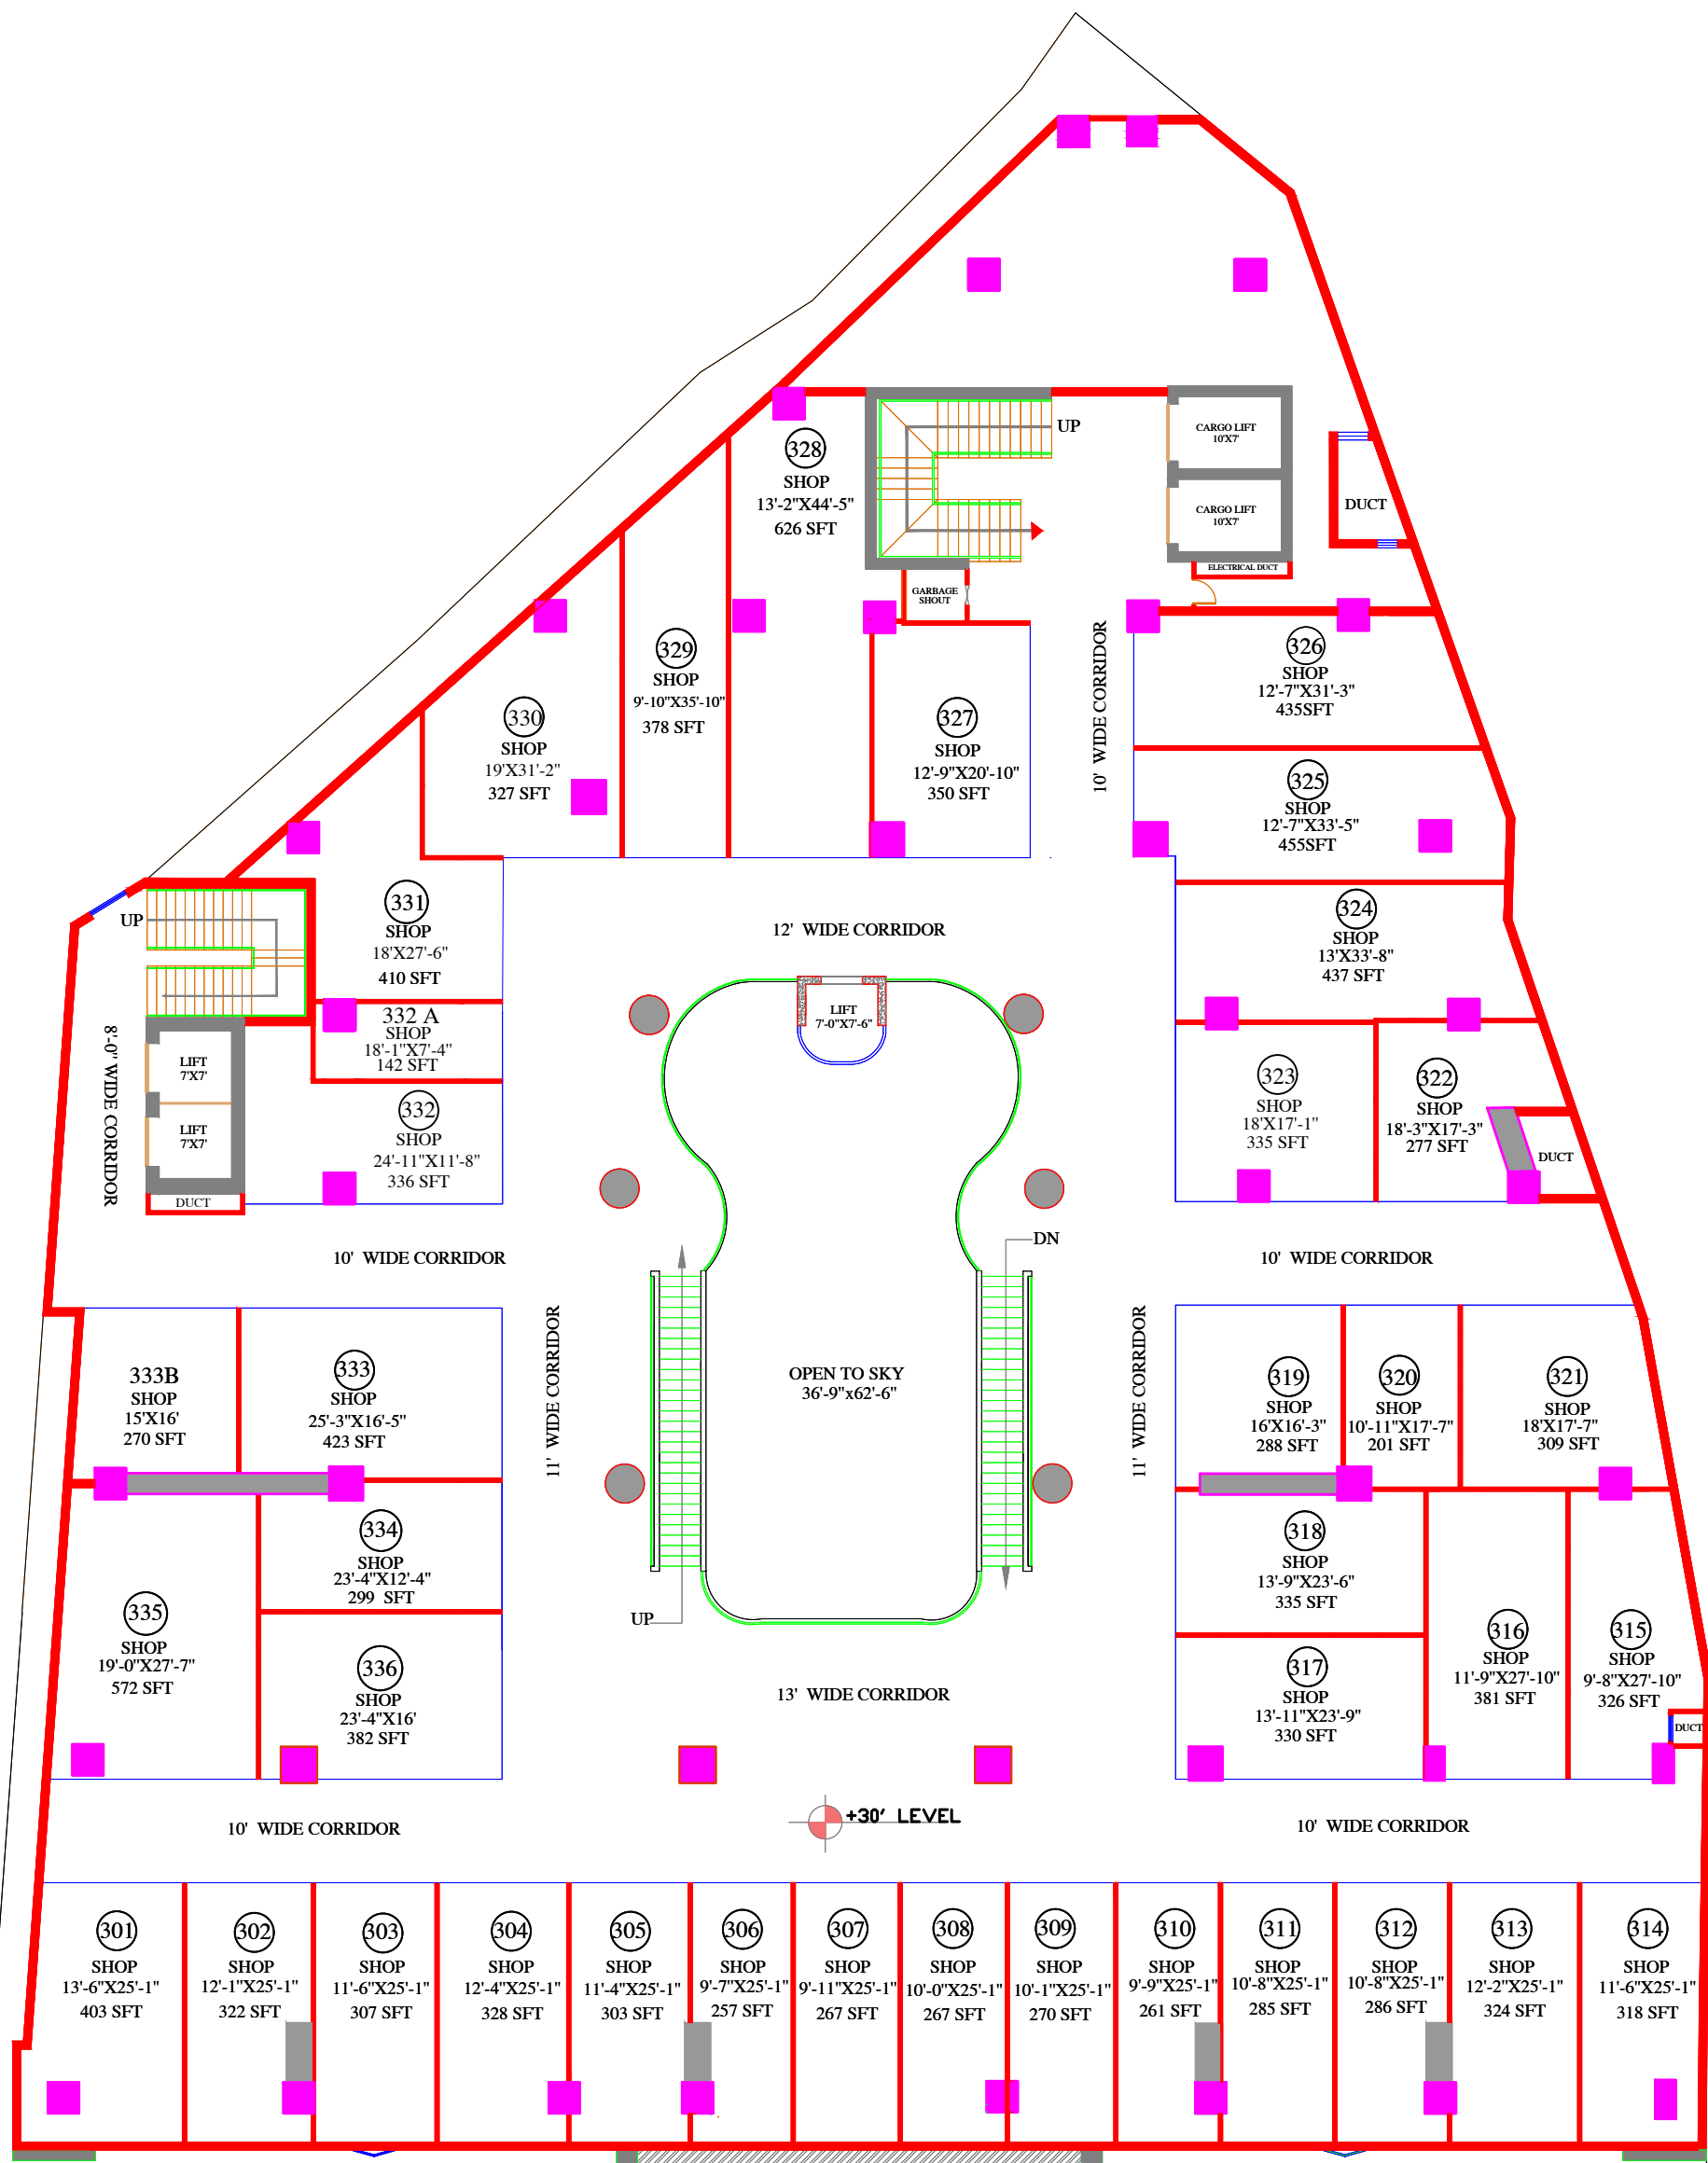

THIRD FLOORS PLAN

TITLE:

3RD FLOOR PLAN

PROJECT NAME & ADDRESS

DIAMOND MALL

OPENING SCHEDULE.

S.No	Symbol	Width	Height	Qty/Remarks.
1				
2				
3				
4				
5				
6				
7				
8				
9				
10				
11				
12				
13				

SCHEDULE OF AREA.

TOTAL PLOT AREA: =  
 GROUND FLOOR PLAN: =  
 FIRST FLOOR PLAN: =  
 BASMENT FLOOR PLAN: =  
 TOTAL COVERED AREA: =  
 OPEN AREA: =

DRAWN BY:

KAMAL UD DIN

DATE:

CHICK BY:

N.T.S


ARCHITECT:

HASSAM ZAHIR SHAH

ATTESTED:



Archi Engineer Consultant (Pvt.)  
 Town Residency, Old Bara Road, University Town, Peshawar Pakistan  
 0333-6061489

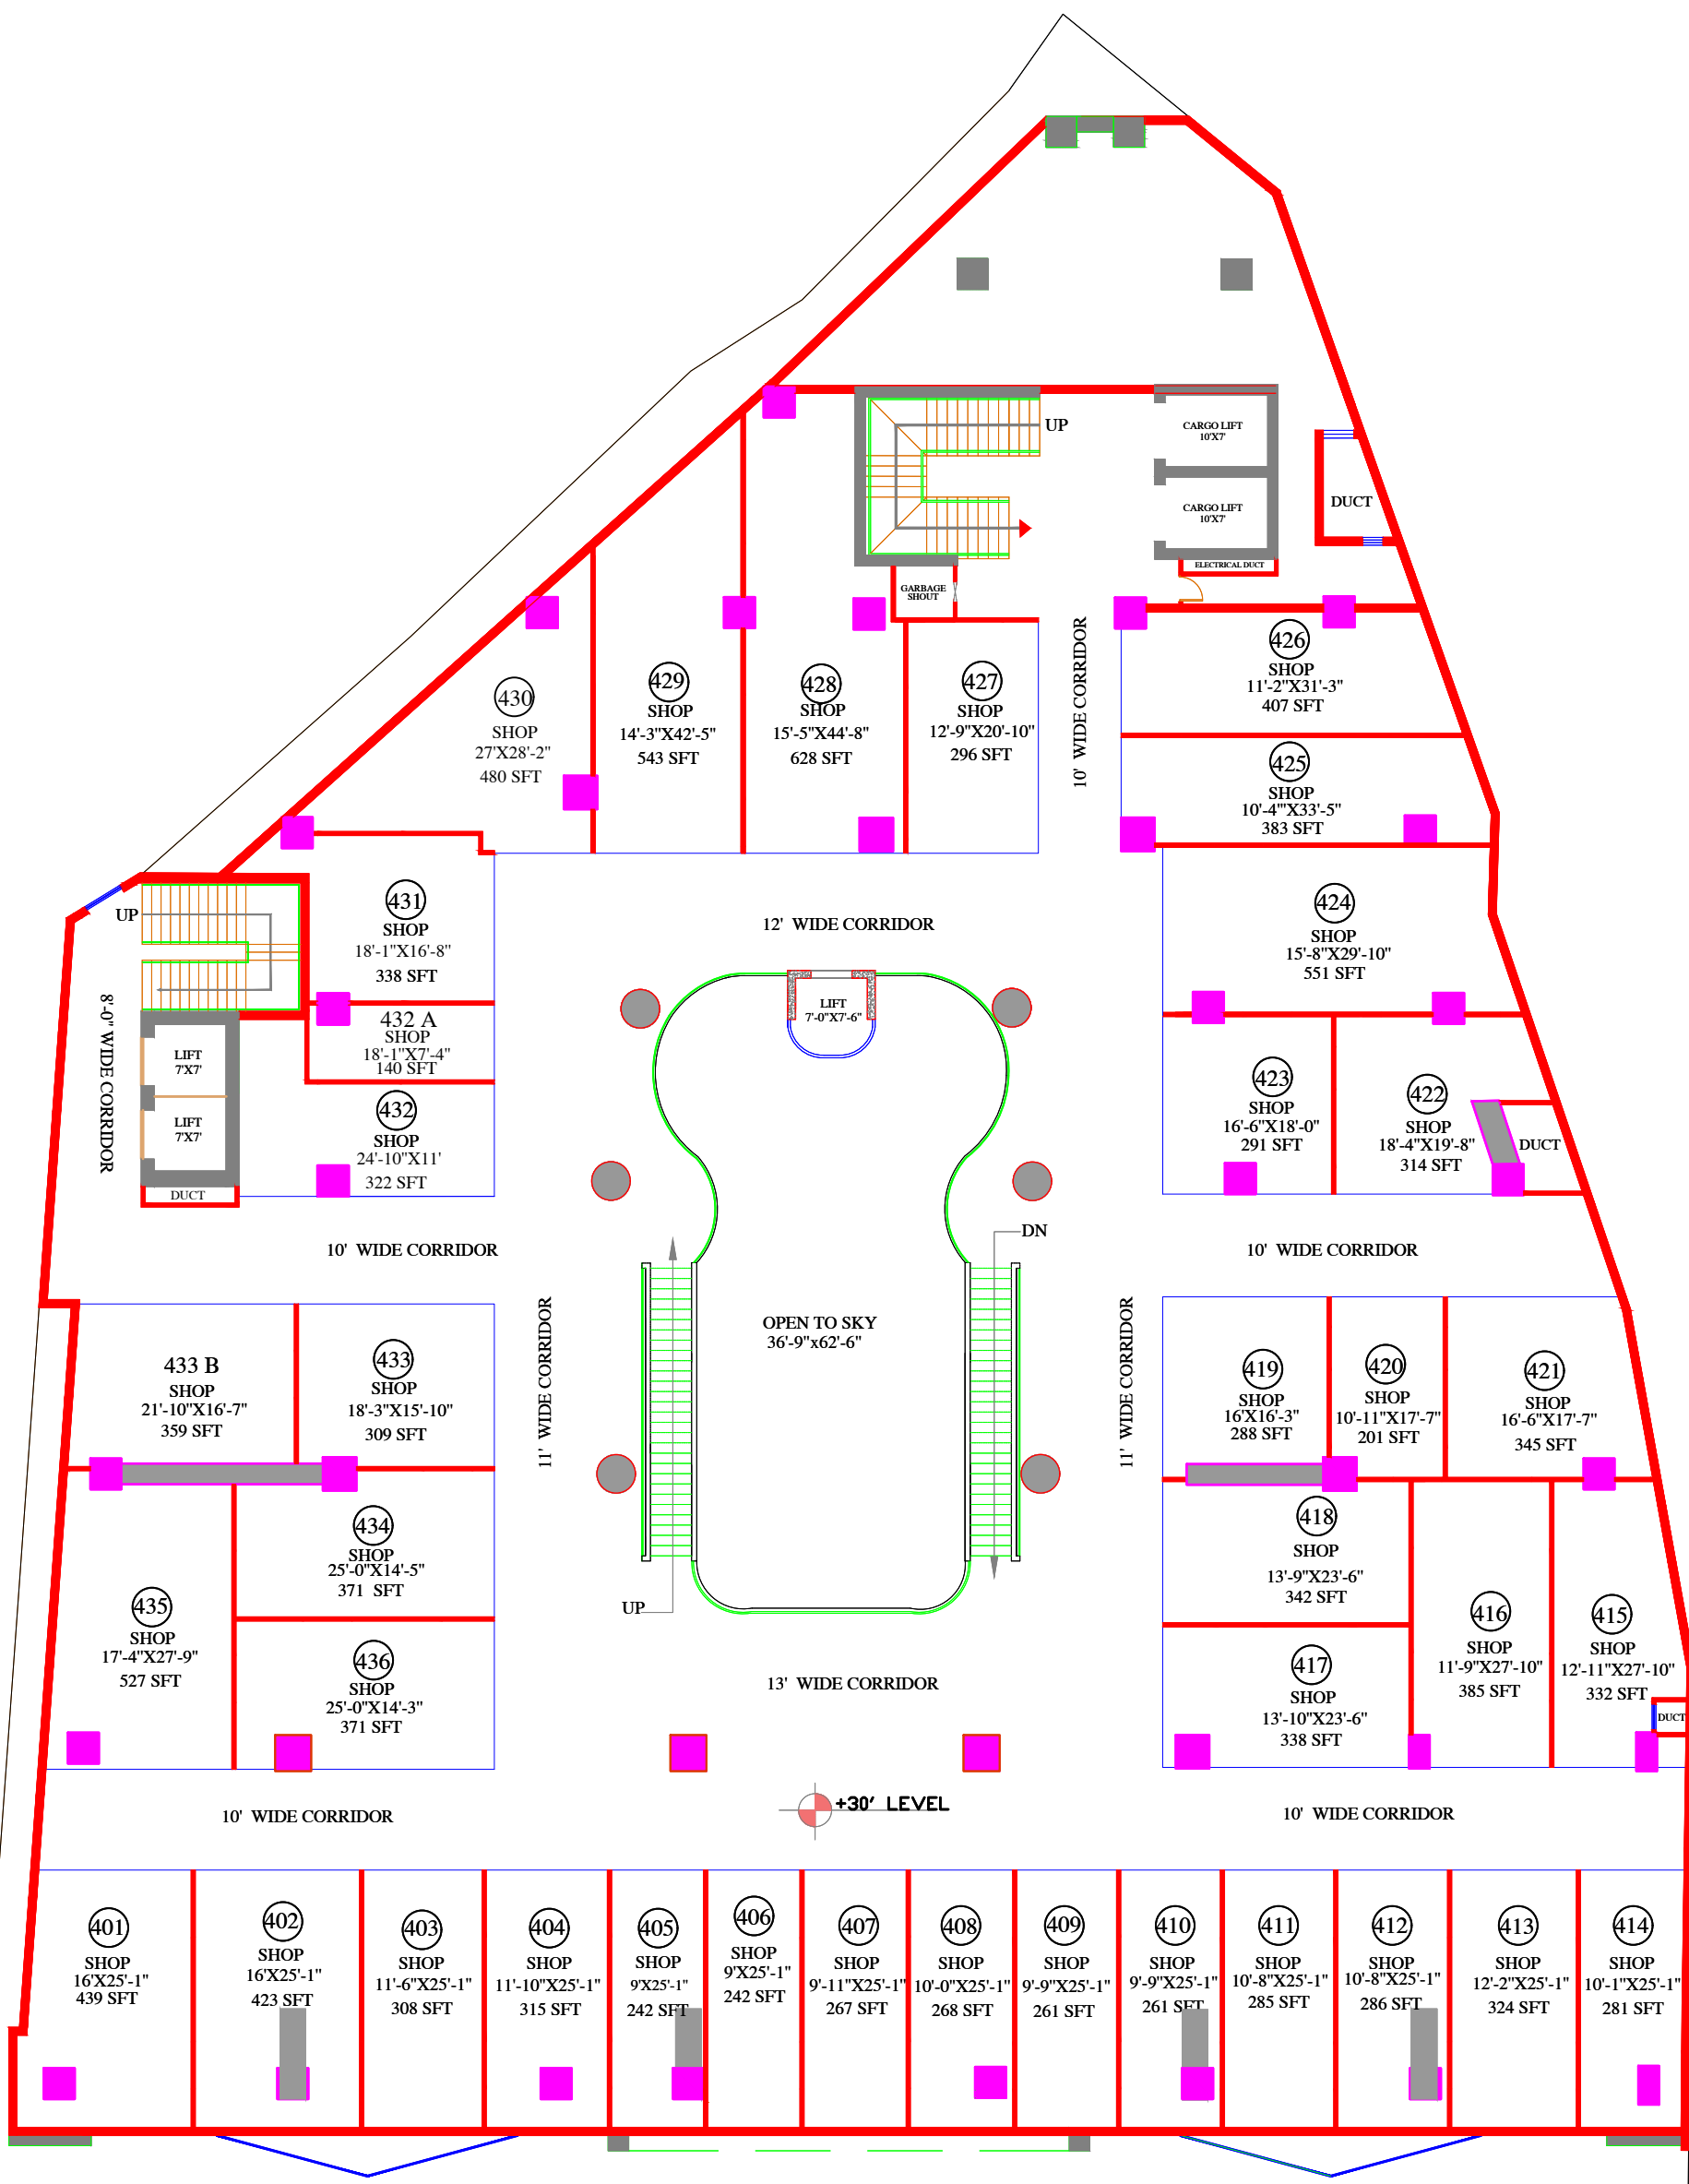

FOURTH FLOORS PLAN

TITLE:  
4TH FLOOR PLAN

PROJECT NAME & ADDRESS  
DIAMOND MALL

OPENING SCHEDULE.				
S.No	Symbol	Width	Height	Qty/Remarks.
1				
2				
3				
4				
5				
6				
7				
8				
9				
10				
11				
12				
13				


SCHEDULE OF AREA.	
TOTAL PLOT AREA:	=
GROUND FLOOR PLAN:	=
FIRST FLOOR PLAN:	=
BASMENT FLOOR PLAN:	=
TOTAL COVERED AREA:	=
OPEN AREA:	=

DRAWN BY: KAMAL UD DIN  
DATE:  
CHICK BY:  
SCALE: N.T.S

ARCHITECT: HASSAM ZAHIR SHAH

ATTESTED:



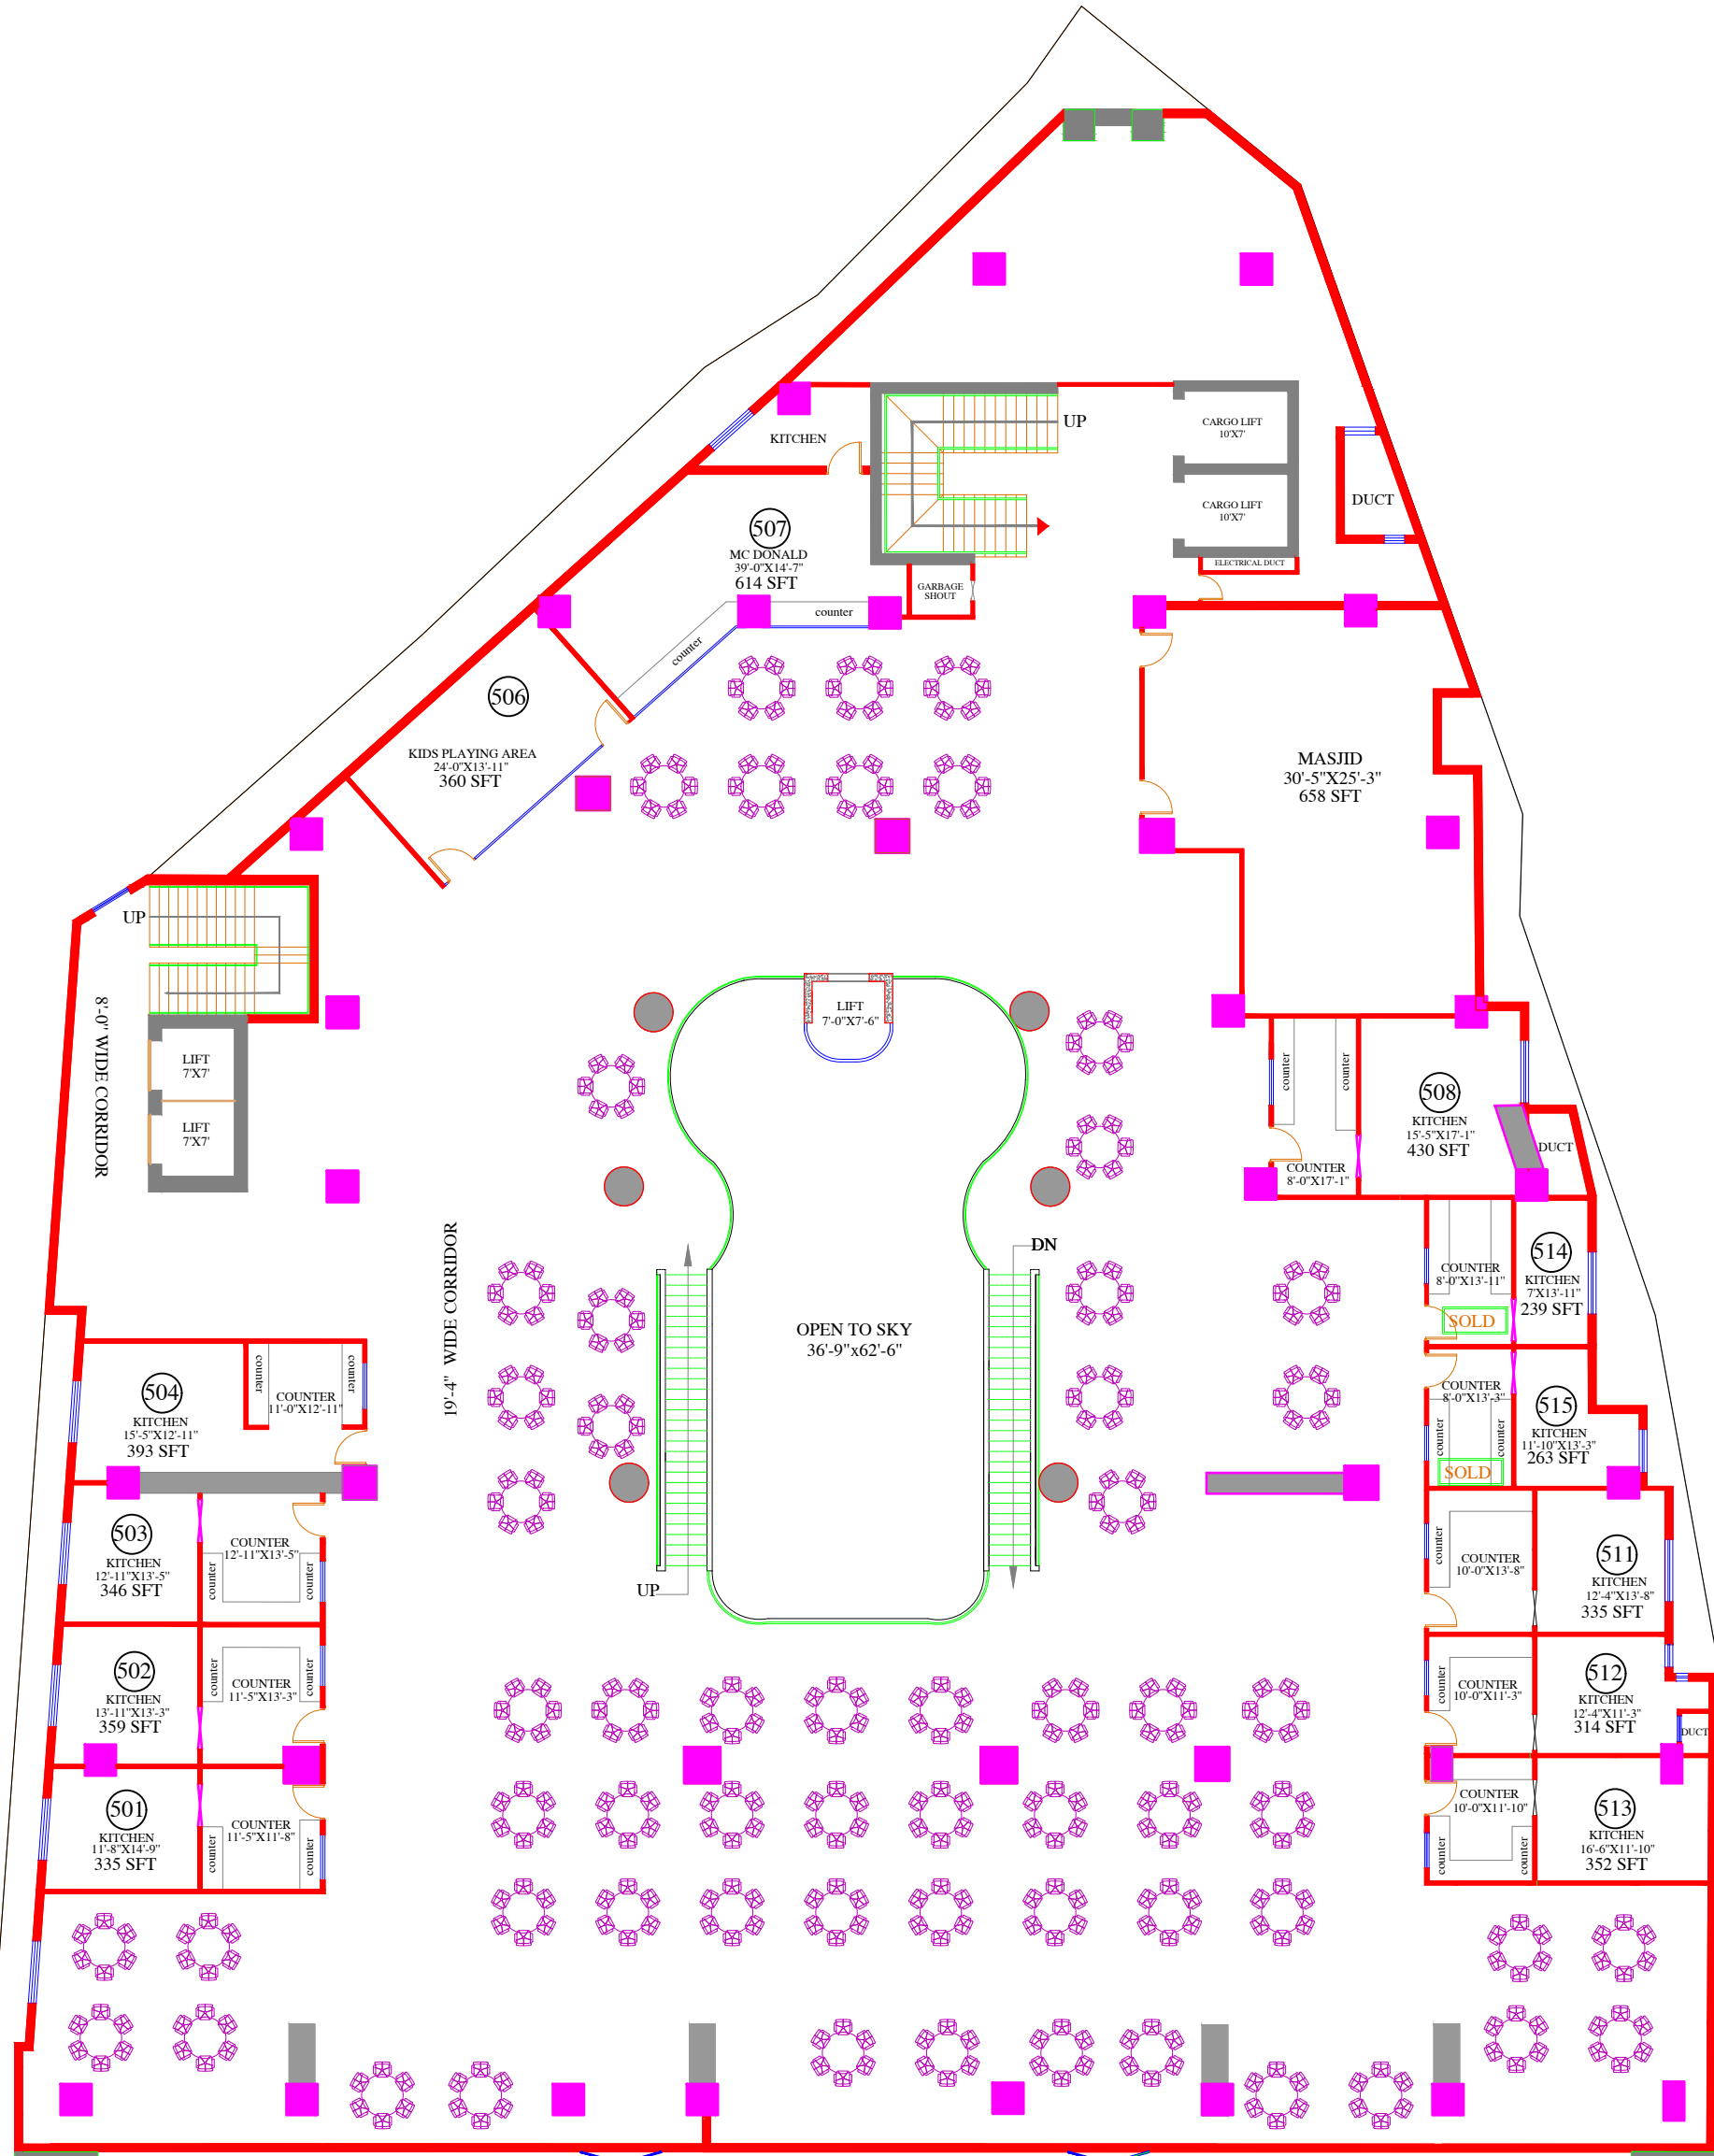

FIFTH FLOORS PLAN

TITLE:  
**5TH FLOOR PLAN**


PROJECT NAME & ADDRESS  
**DIAMOND MALL**

OPENING SCHEDULE.				
S.No	Symbol	Width	Height	Qty/Remarks.
1				
2				
3				
4				
5				
6				
7				
8				
9				
10				
11				
12				
13				

SCHEDULE OF AREA.	
TOTAL PLOT AREA:	=
GROUND FLOOR PLAN:	=
FIRST FLOOR PLAN:	=
BASMENT FLOOR PLAN:	=
TOTAL COVERED AREA:	=
OPEN AREA:	=

DRAWN BY: **KAMAL UD DIN**  
 CHECK BY: **.**  
 DATE: **.**  
 SCALE: **N.T.S**  
 ARCHITECT: **HASSAM ZAHIR SHAH**

ATTESTED:

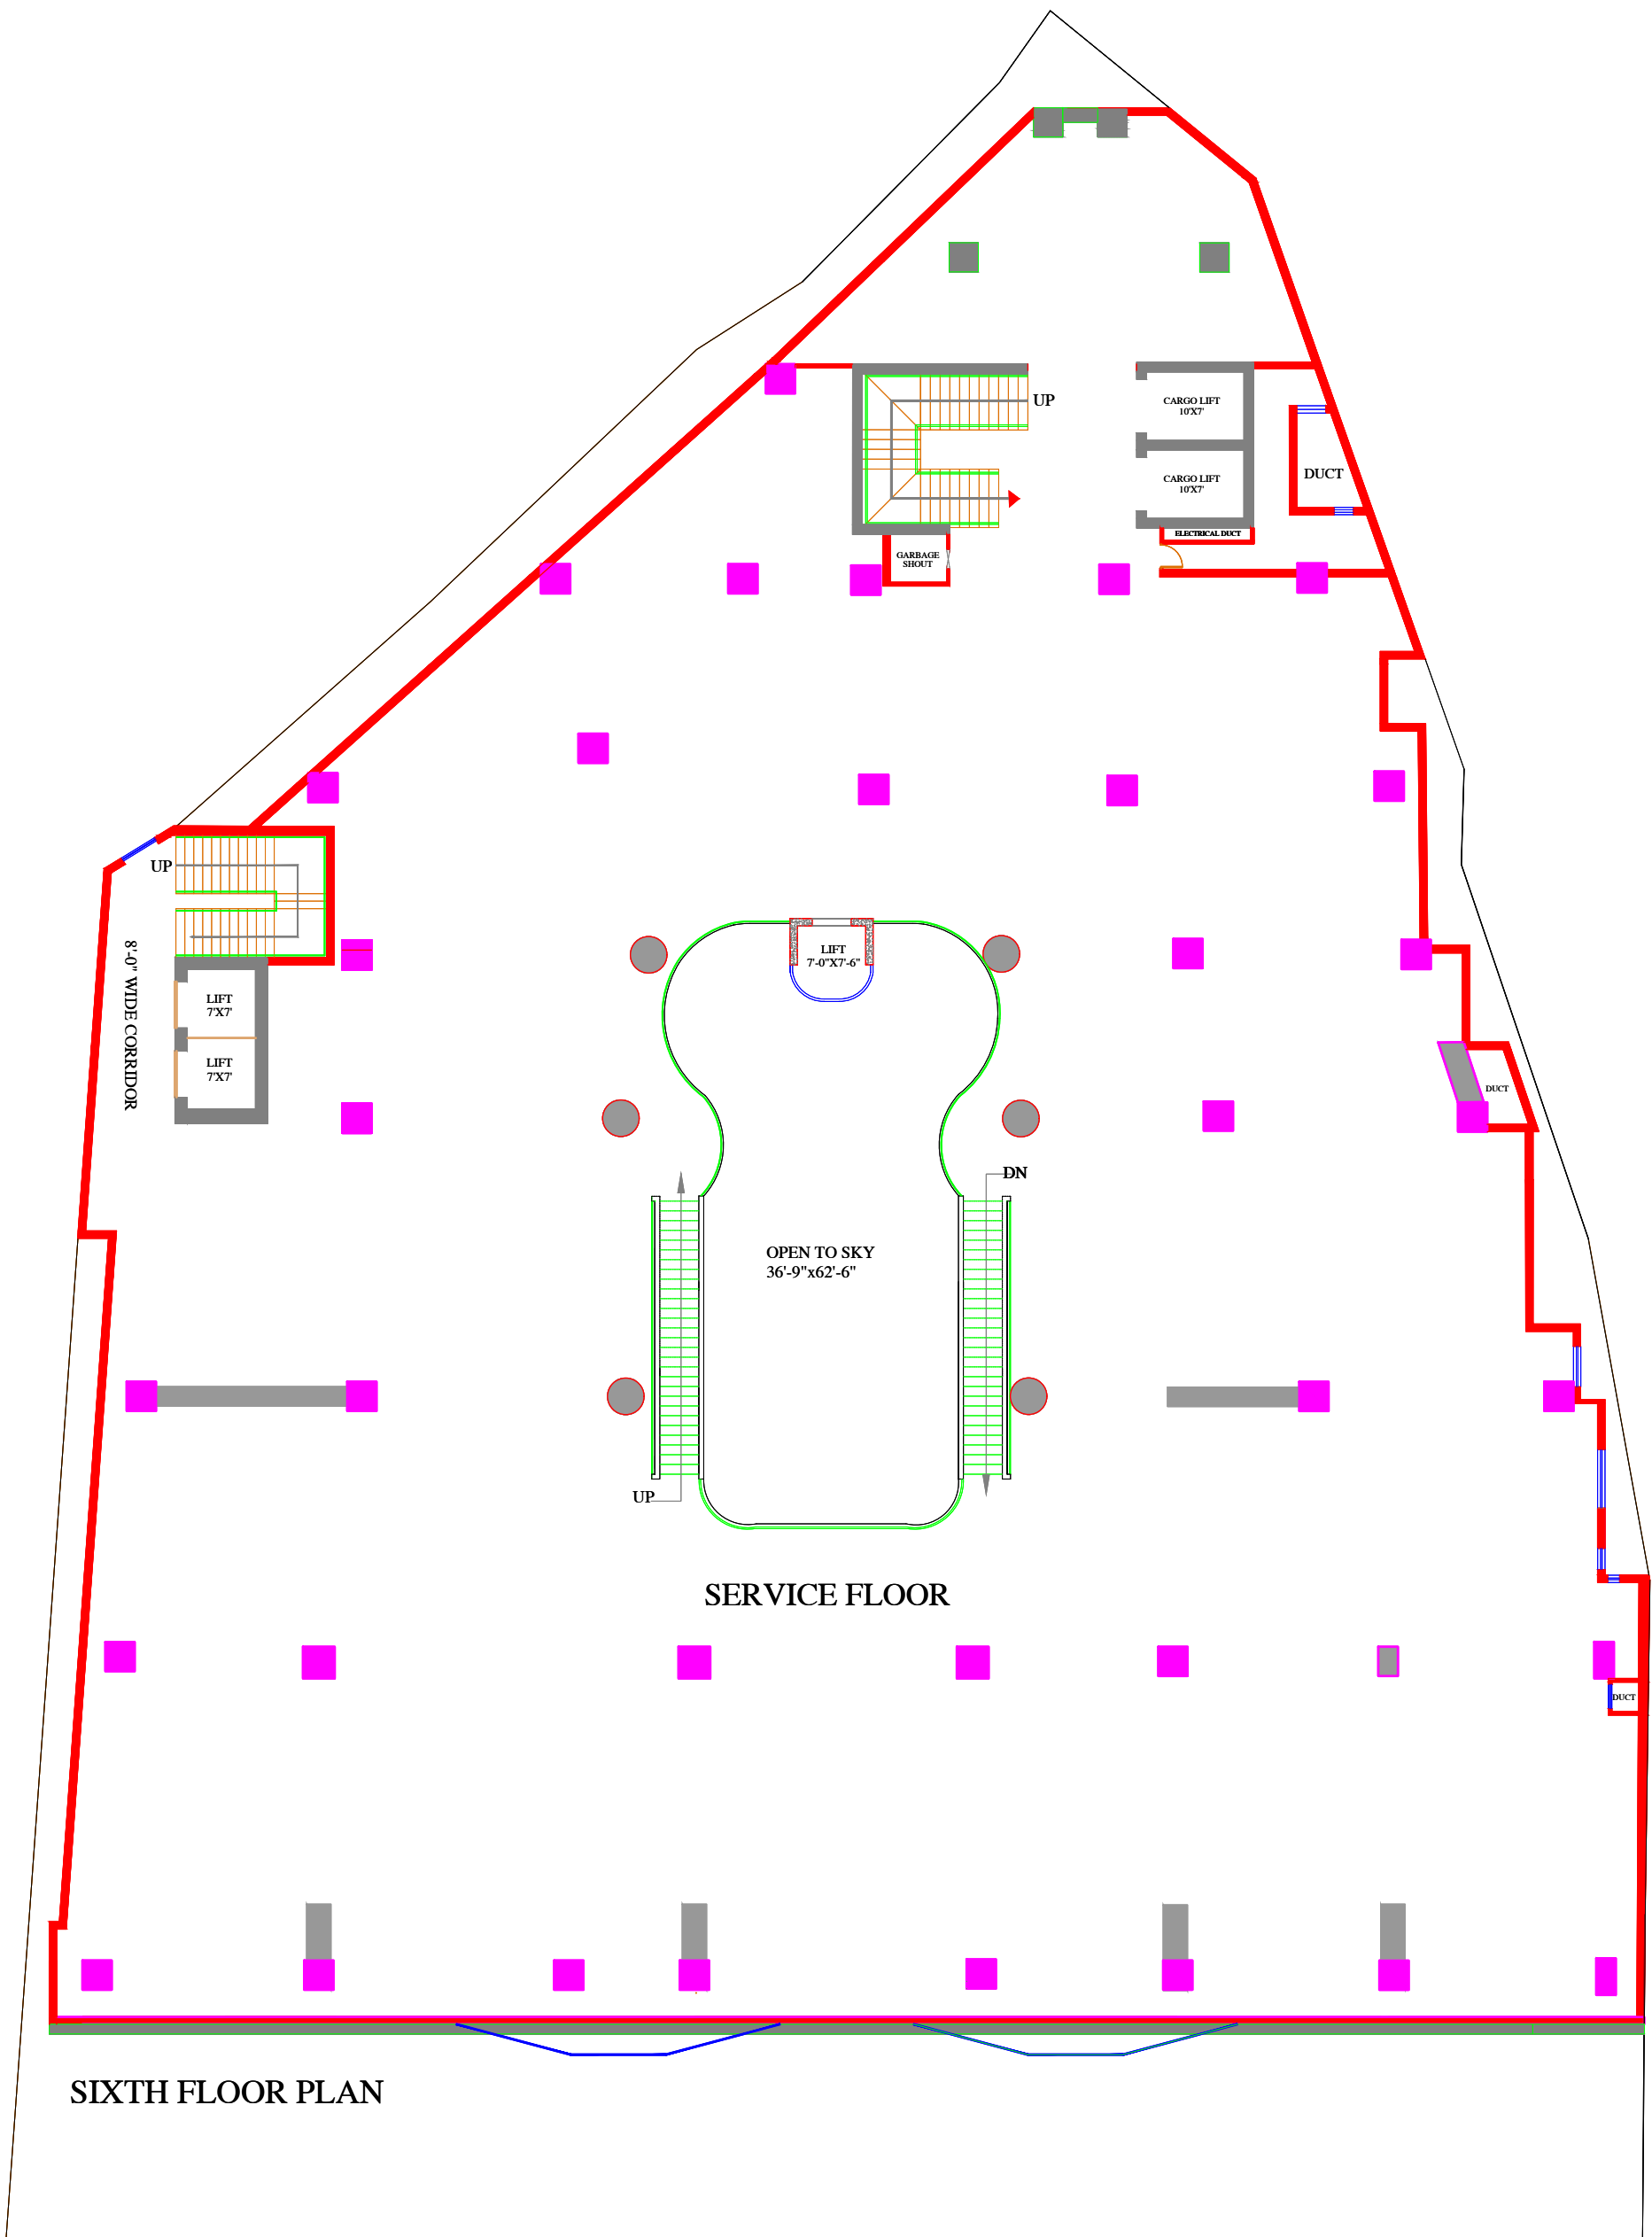

TITLE:  
**6TH FLOOR PLAN**

PROJECT NAME & ADDRESS  
**DIAMOND MALL**

**OPENING SCHEDULE.**

S.No	Symbol	Width	Height	Qty/Remarks.
1				
2				
3				
4				
5				
6				
7				
8				
9				
10				
11				
12				
13				

**SCHEDULE OF AREA.**


TOTAL PLOT AREA: =  
 GROUND FLOOR PLAN: =  
 FIRST FLOOR PLAN: =  
 BASMENT FLOOR PLAN: =  
 TOTAL COVERED AREA: =  
 OPEN AREA: =

DRAWN BY: **KAMAL UD DIN**  
 CHECK BY: .  
 DATE: .  
 SCALE: **N.T.S**

ARCHITECT:  
**HASSAM ZAHIR SHAH**

ATTESTED:



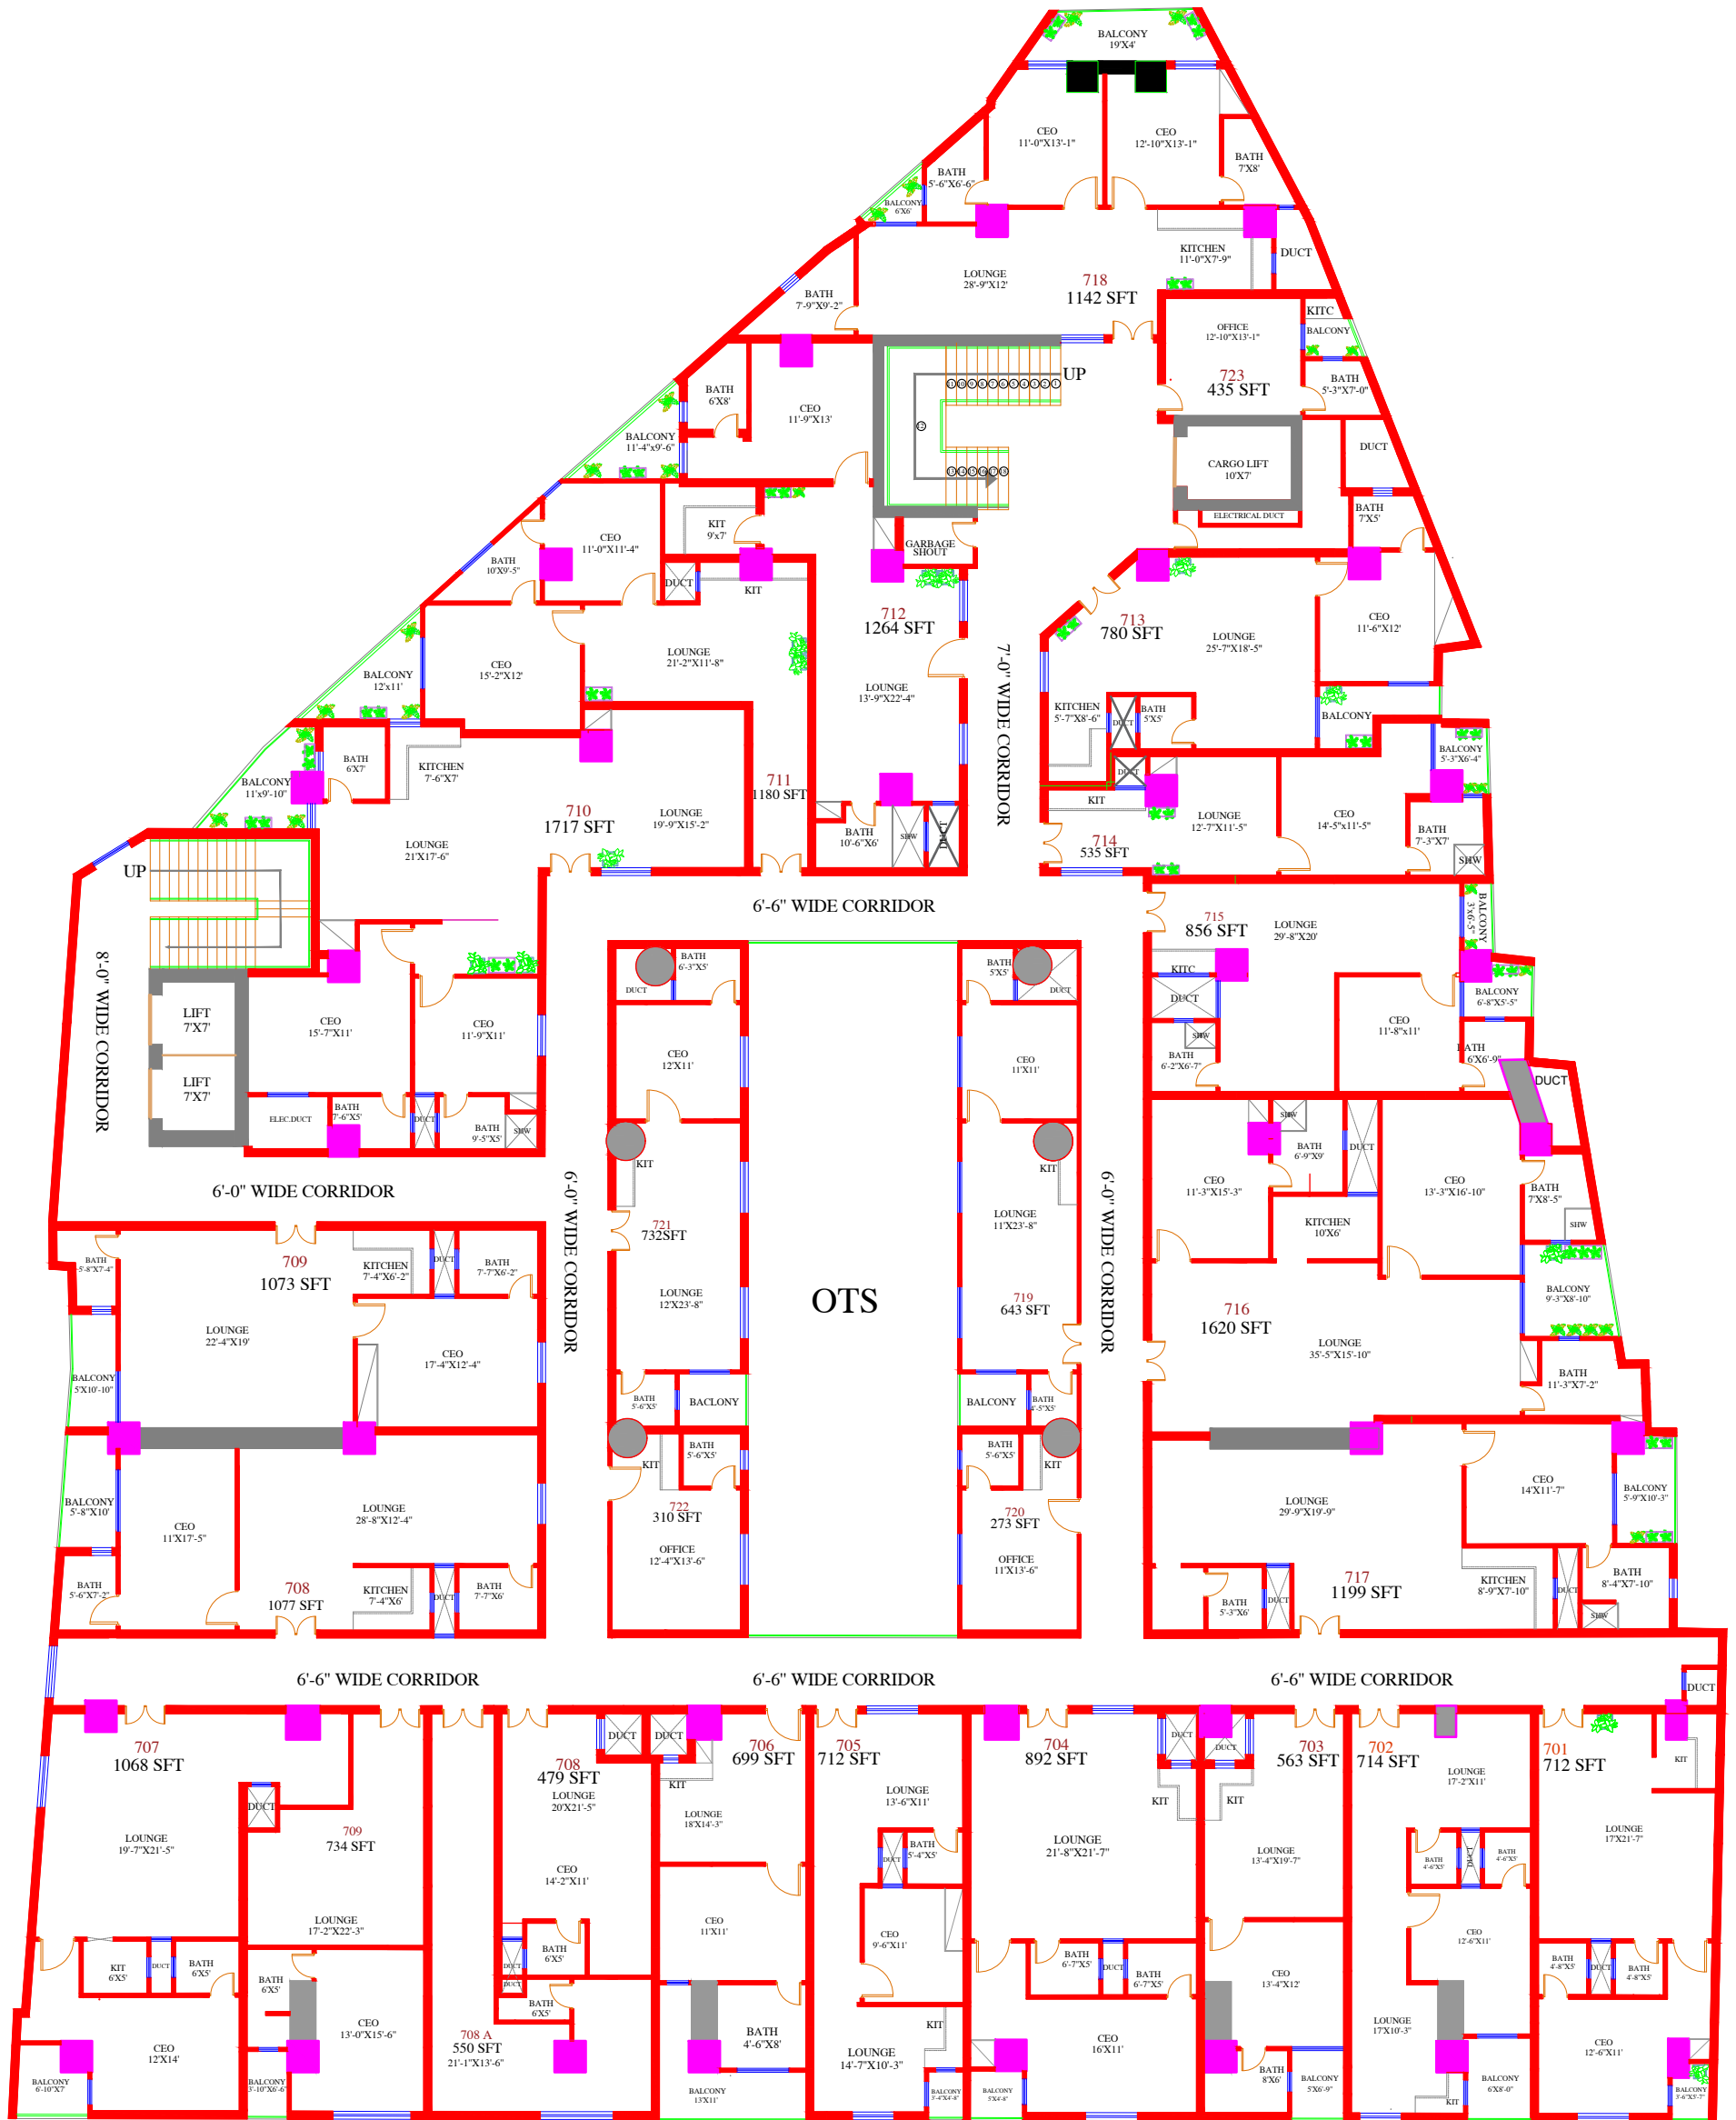

7TH FLOOR PLAN

TITLE:  
7TH FLOOR PLAN

PROJECT NAME & ADDRESS  
DIAMOND MALL

OPENING SCHEDULE.

S.No	Symbol	Width	Height	Qty/Remarks.
1				
2				
3				
4				
5				
6				
7				
8				
9				
10				
11				
12				
13				

SCHEDULE OF AREA.


TOTAL PLOT AREA: =  
 GROUND FLOOR PLAN: =  
 FIRST FLOOR PLAN: =  
 BASMENT FLOOR PLAN: =  
 TOTAL COVERED AREA: =  
 OPEN AREA: =

DRAWN BY: KAMAL UD DIN  
 CHECK BY:  
 DATE: SCALE: N.T.S

ARCHITECT: HASSAM ZAHIR SHAH

ATTESTED:



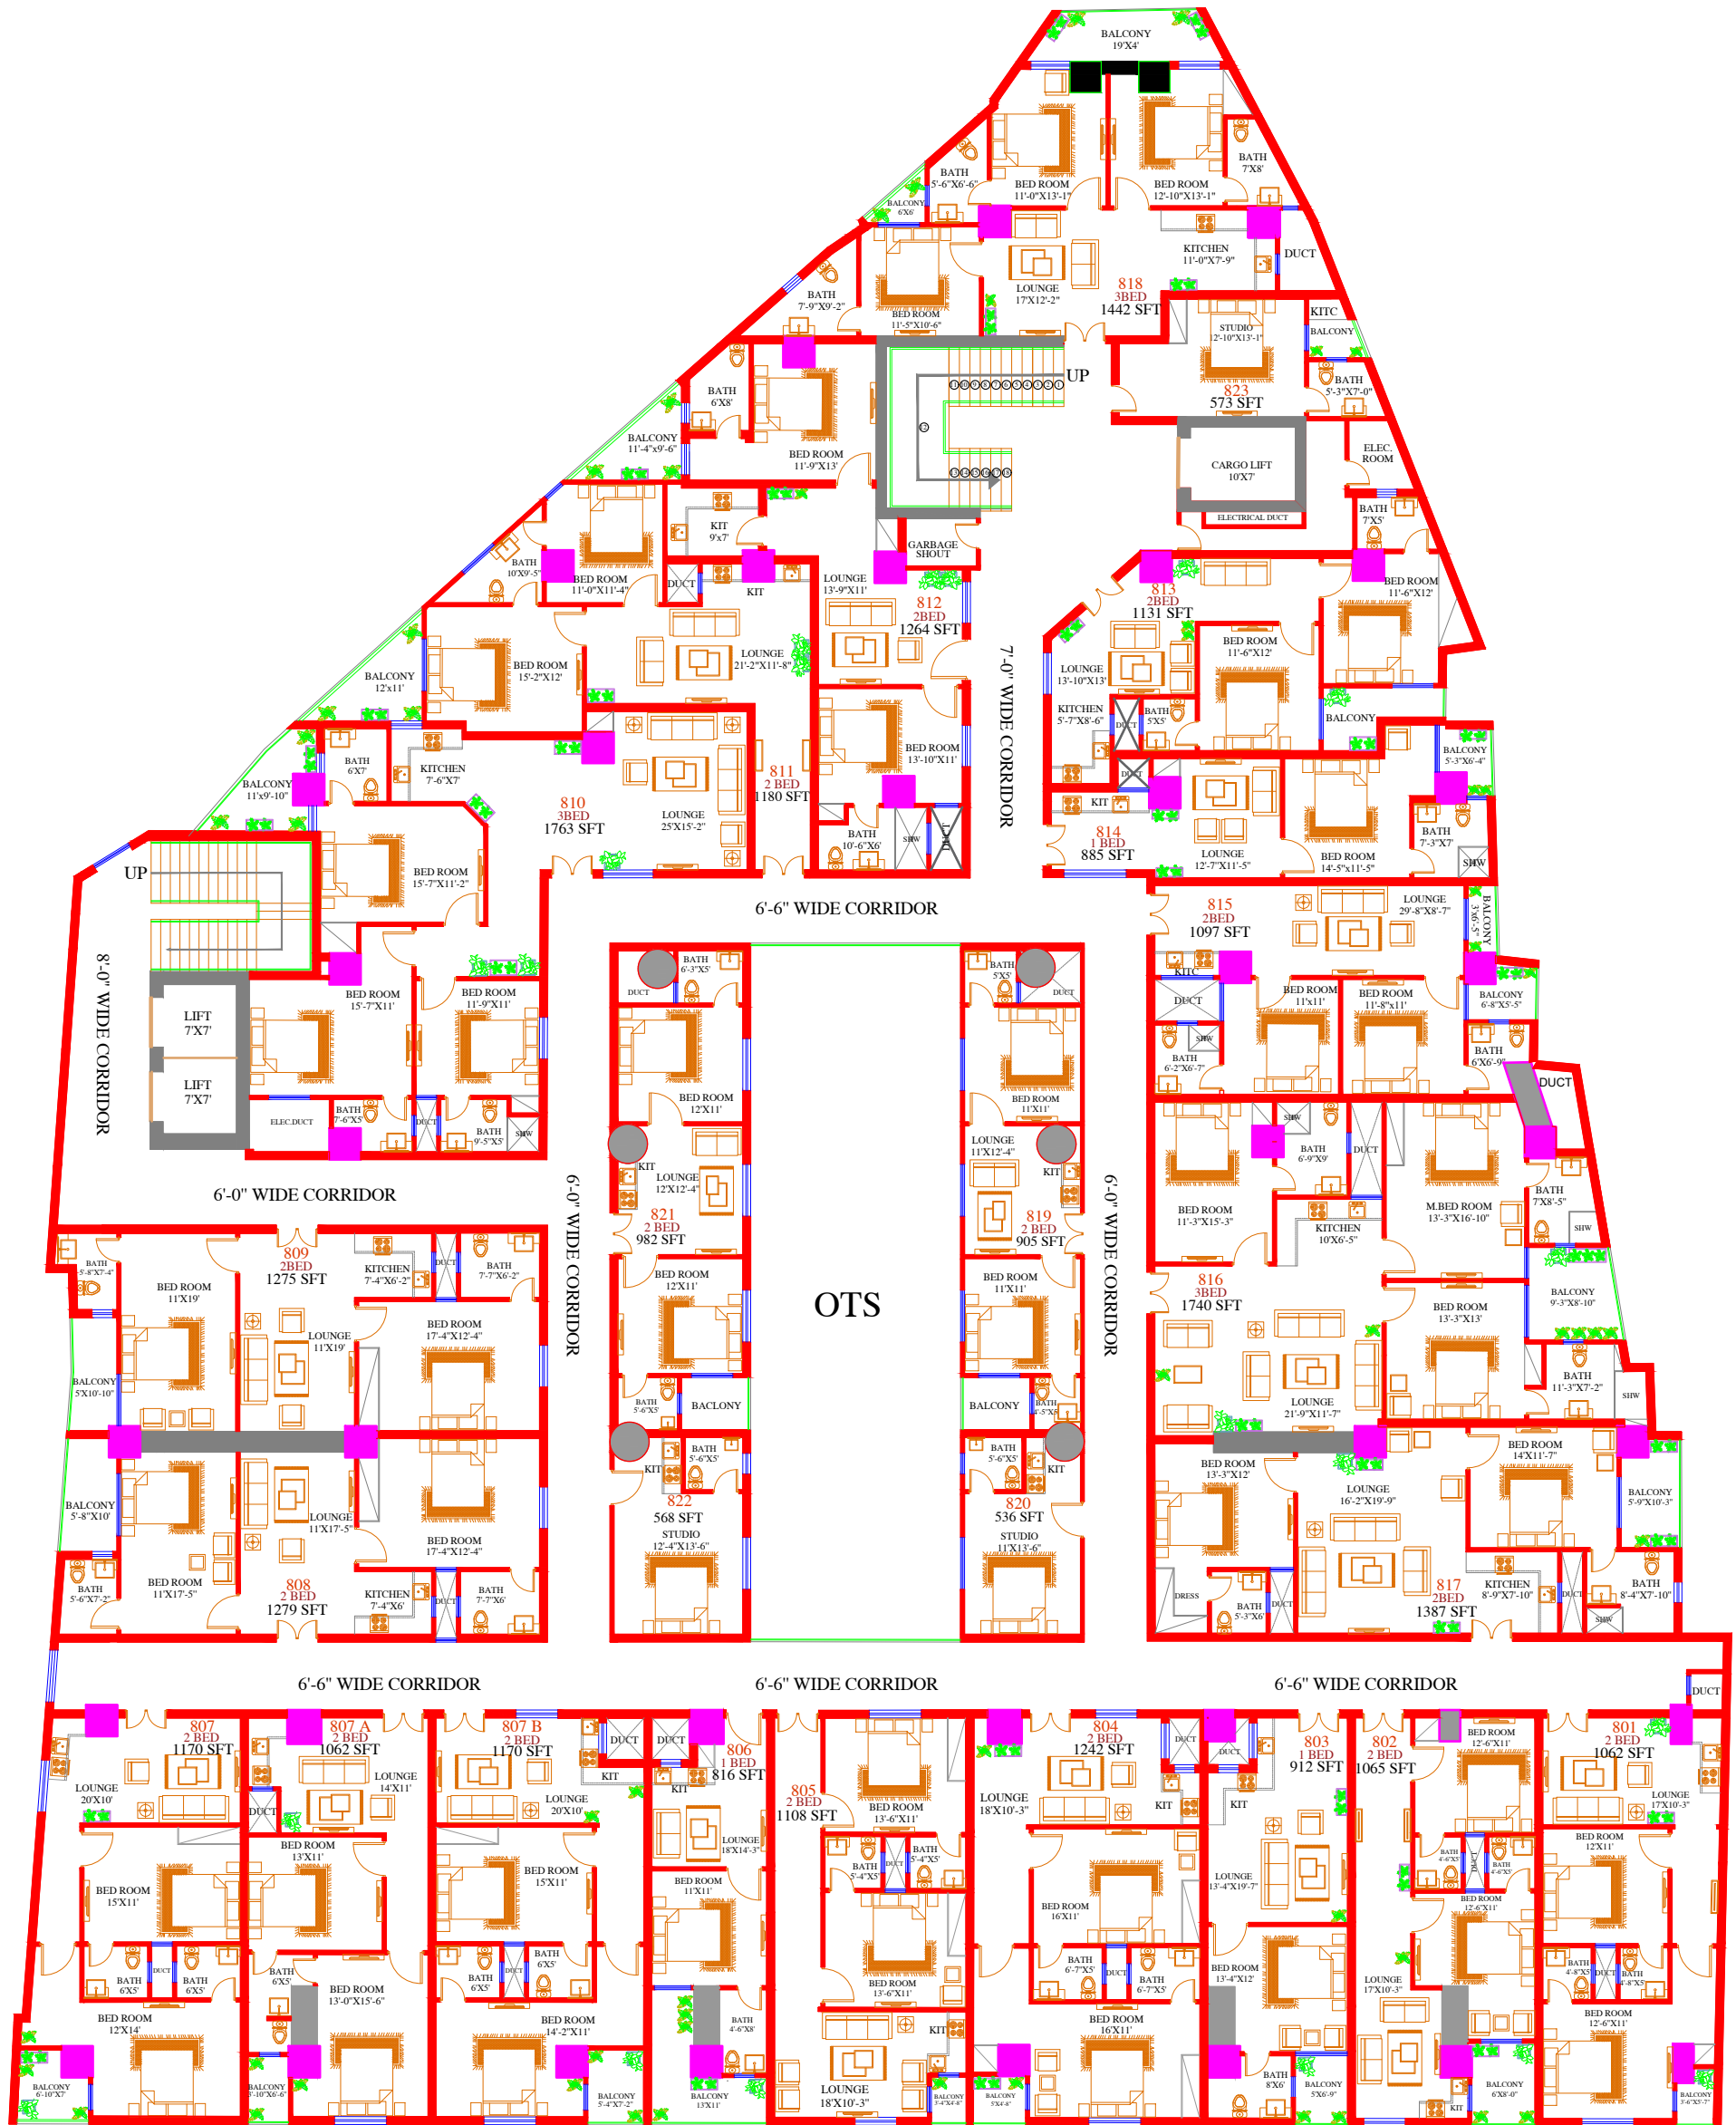

8TH FLOOR PLAN

TITLE:  
8TH FLOOR PLAN

PROJECT NAME & ADDRESS  
DIAMOND MALL

OPENING SCHEDULE.


S.No	Symbol	Width	Height	Qty/Remarks.
1				
2				
3				
4				
5				
6				
7				
8				
9				
10				
11				
12				
13				

SCHEDULE OF AREA.

TOTAL PLOT AREA:	=
GROUND FLOOR PLAN:	=
FIRST FLOOR PLAN:	=
BASMENT FLOOR PLAN:	=
TOTAL COVERED AREA:	=
OPEN AREA:	=

DRAWN BY: KAMAL UD DIN  
DATE:  
CHICK BY:  
SCALE: N.T.S  
ARCHITECT: HASSAM ZAHIR SHAH

ATTESTED:  
  
Archi Engineer Consultant (Pvt.)  
Town Residency, Old Bara Road, University Town, Peshawar Pakistan  
0333-6061489

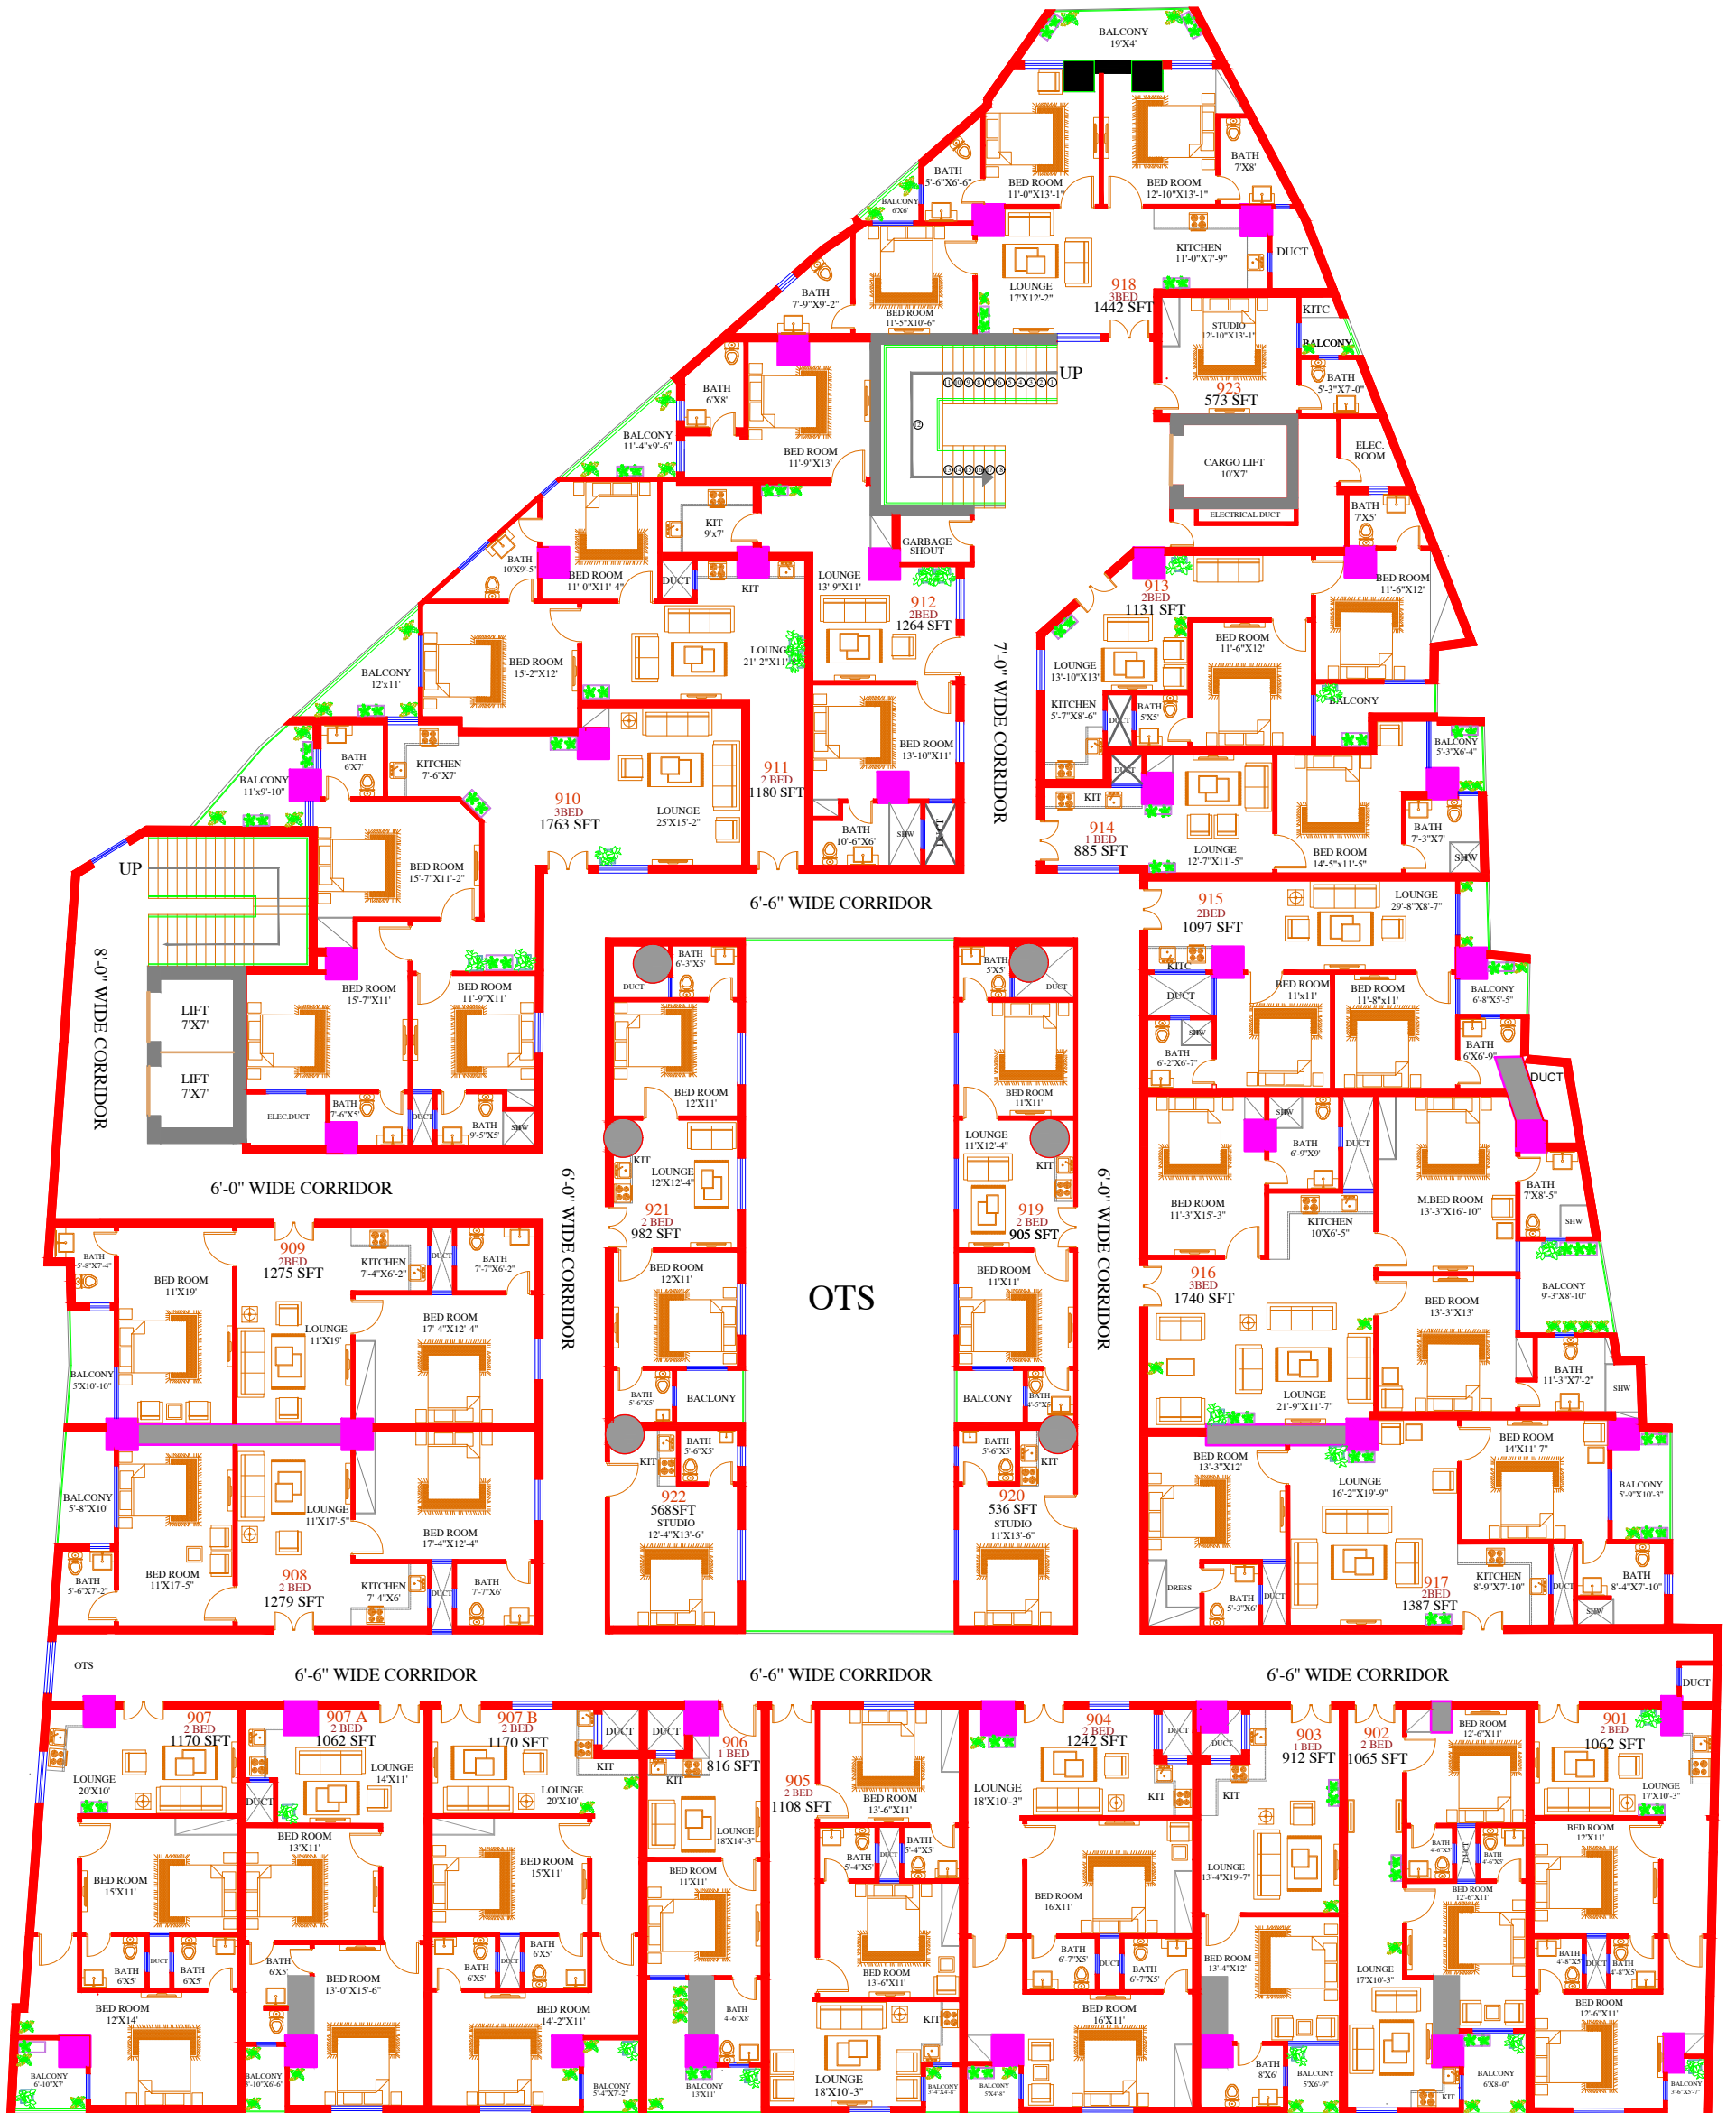

9TH FLOOR PLAN

TITLE:  
**9TH FLOOR PLAN**

PROJECT NAME & ADDRESS  
**DIAMOND MALL**

OPENING SCHEDULE.

S.No	Symbol	Width	Height	Qty/Remarks.
1				
2				
3				
4				
5				
6				
7				
8				
9				
10				
11				
12				
13				

SCHEDULE OF AREA.


TOTAL PLOT AREA:	=
GROUND FLOOR PLAN:	=
FIRST FLOOR PLAN:	=
BASMENT FLOOR PLAN:	=
TOTAL COVERED AREA:	=
OPEN AREA:	=

DRAWN BY: **KAMAL UD DIN**  
 CHECK BY: **.**  
 DATE: **.**  
 SCALE: **N.T.S**

ARCHITECT: **HASSAM ZAHIR SHAH**

ATTESTED:



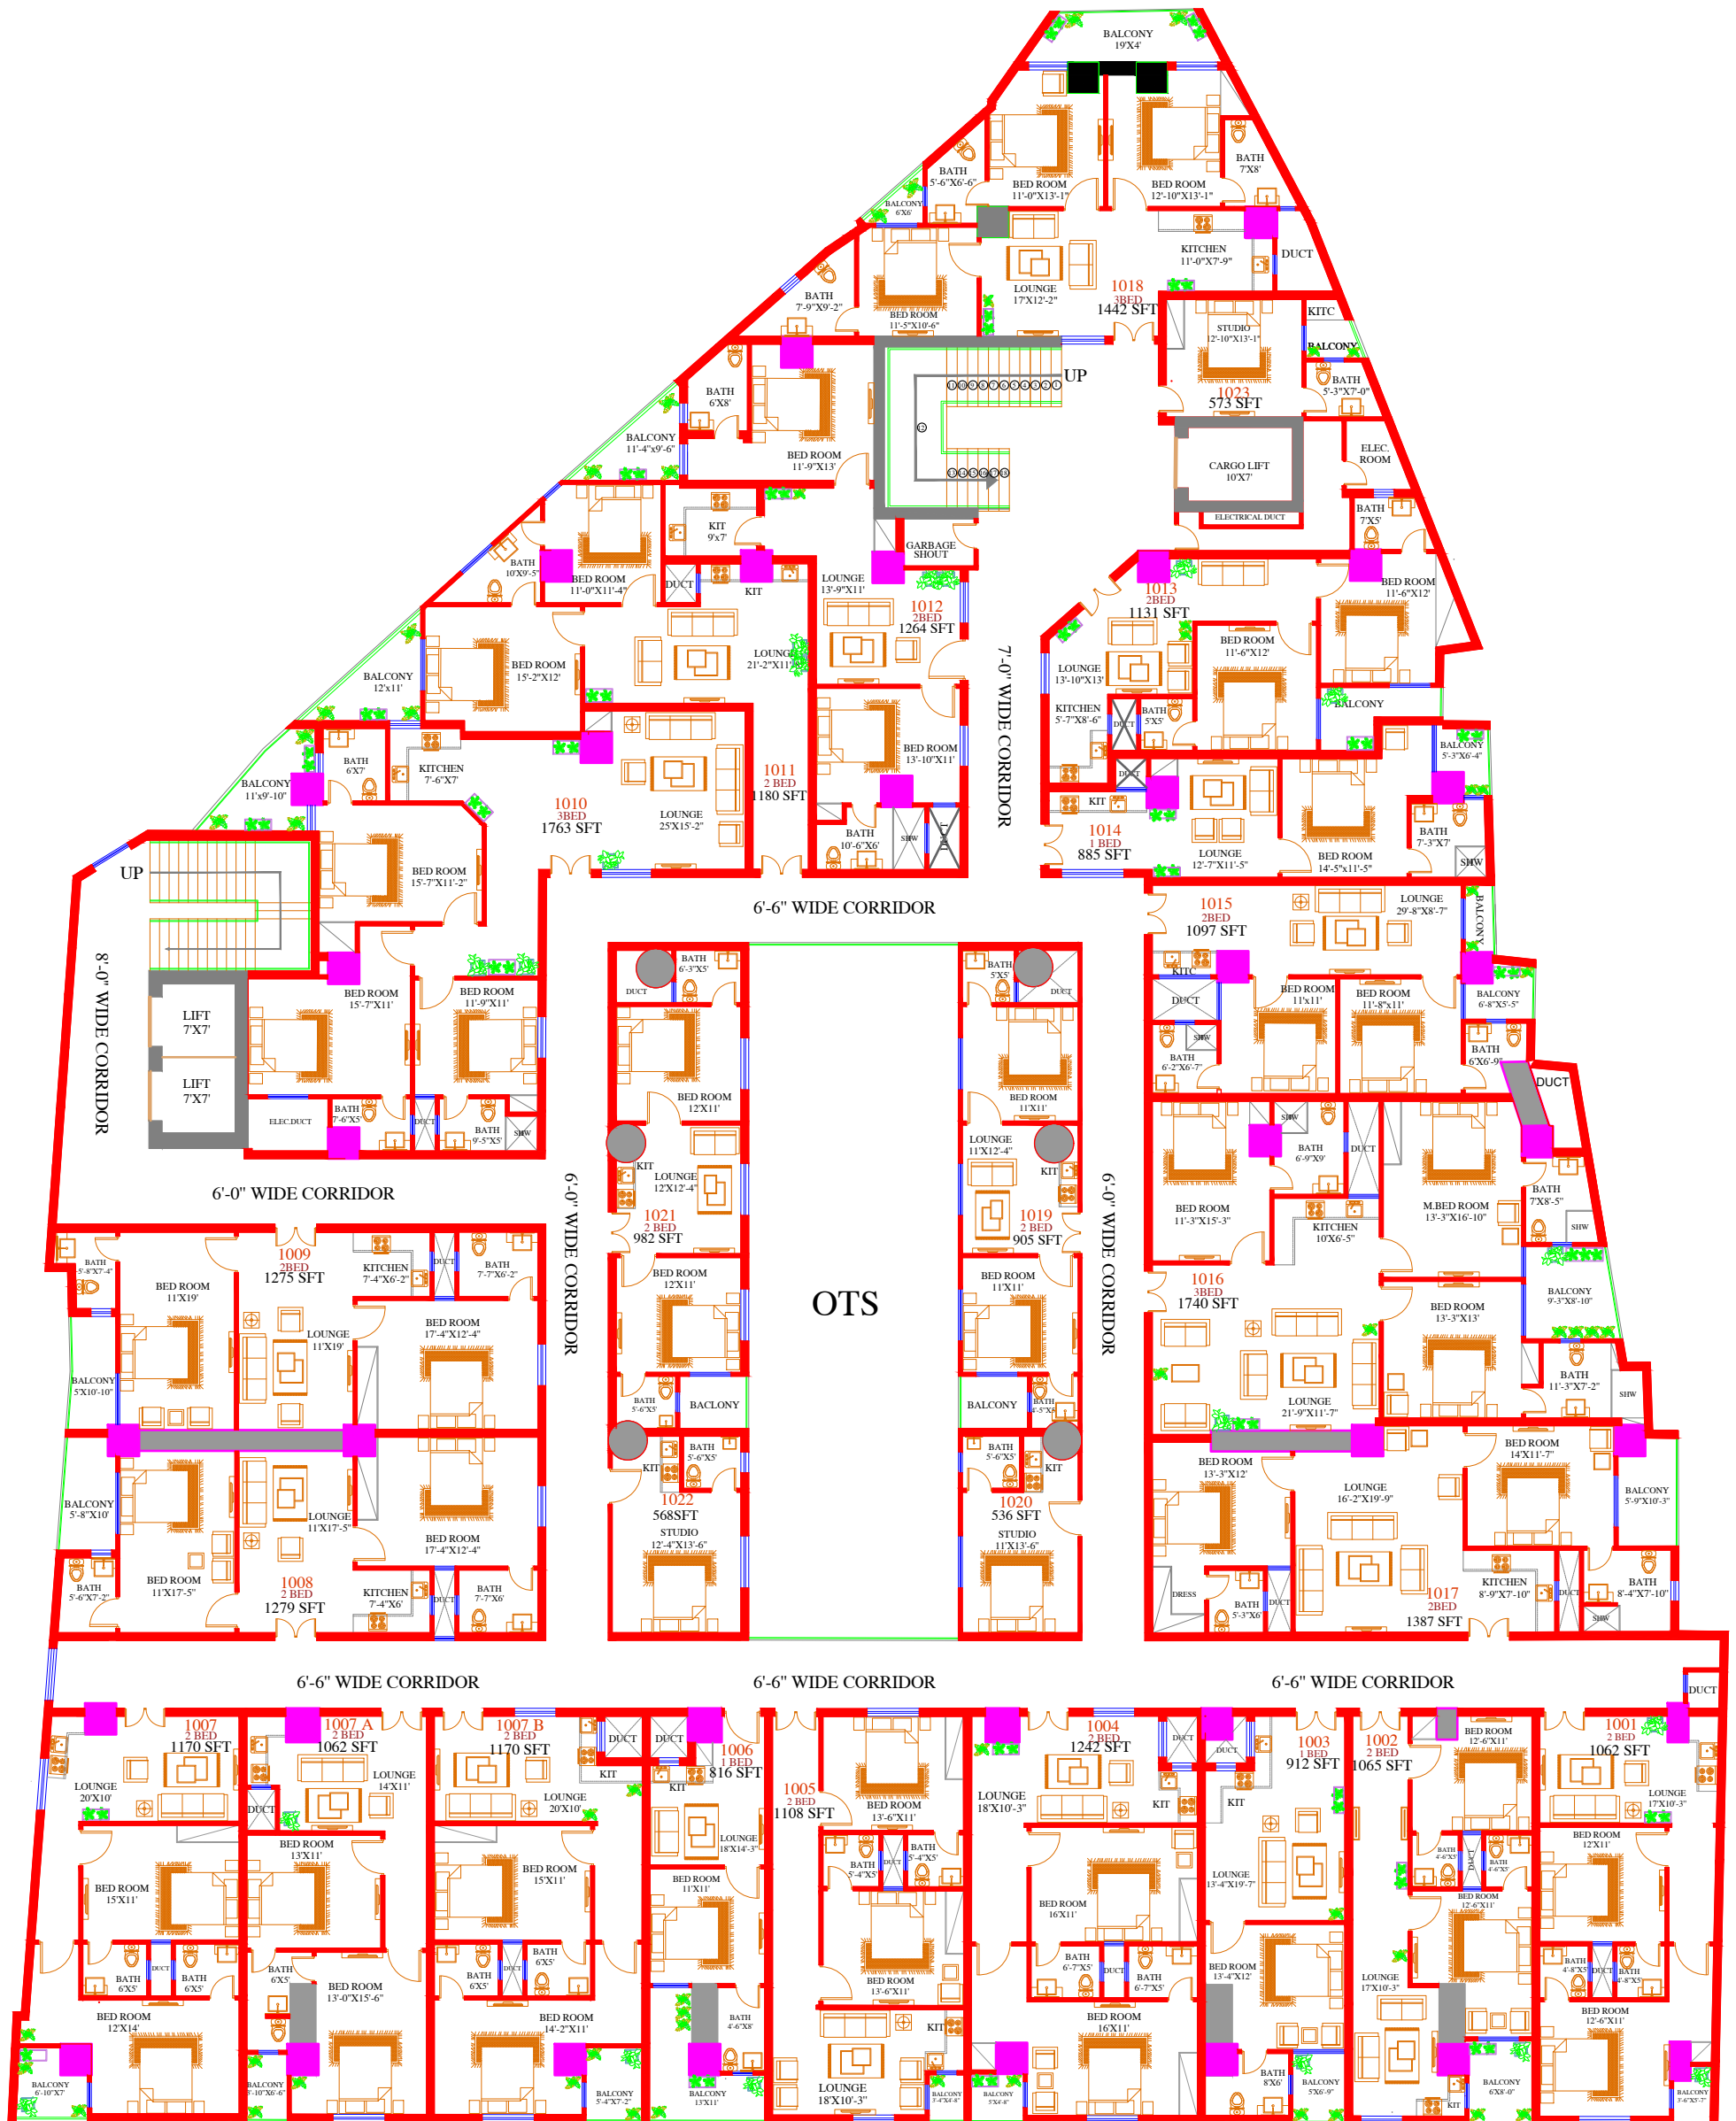

10TH FLOOR PLAN

TITLE:  
10TH FLOOR PLAN

PROJECT NAME & ADDRESS  
DIAMOND MALL

OPENING SCHEDULE.


S.No	Symbol	Width	Height	Qty/Remarks.
1				
2				
3				
4				
5				
6				
7				
8				
9				
10				
11				
12				
13				

SCHEDULE OF AREA.

TOTAL PLOT AREA:	=
GROUND FLOOR PLAN:	=
FIRST FLOOR PLAN:	=
BASMENT FLOOR PLAN:	=
TOTAL COVERED AREA:	=
OPEN AREA:	=


DRAWN BY: KAMAL UD DIN	CHICK BY:
DATE:	SCALE: N.T.S
ARCHITECT: HASSAM ZAHIR SHAH	

ATTESTED:



Archi Engineer Consultant (Pvt.)  
Town Residency, Old Bara Road, University Town, Peshawar Pakistan  
0333-6061489



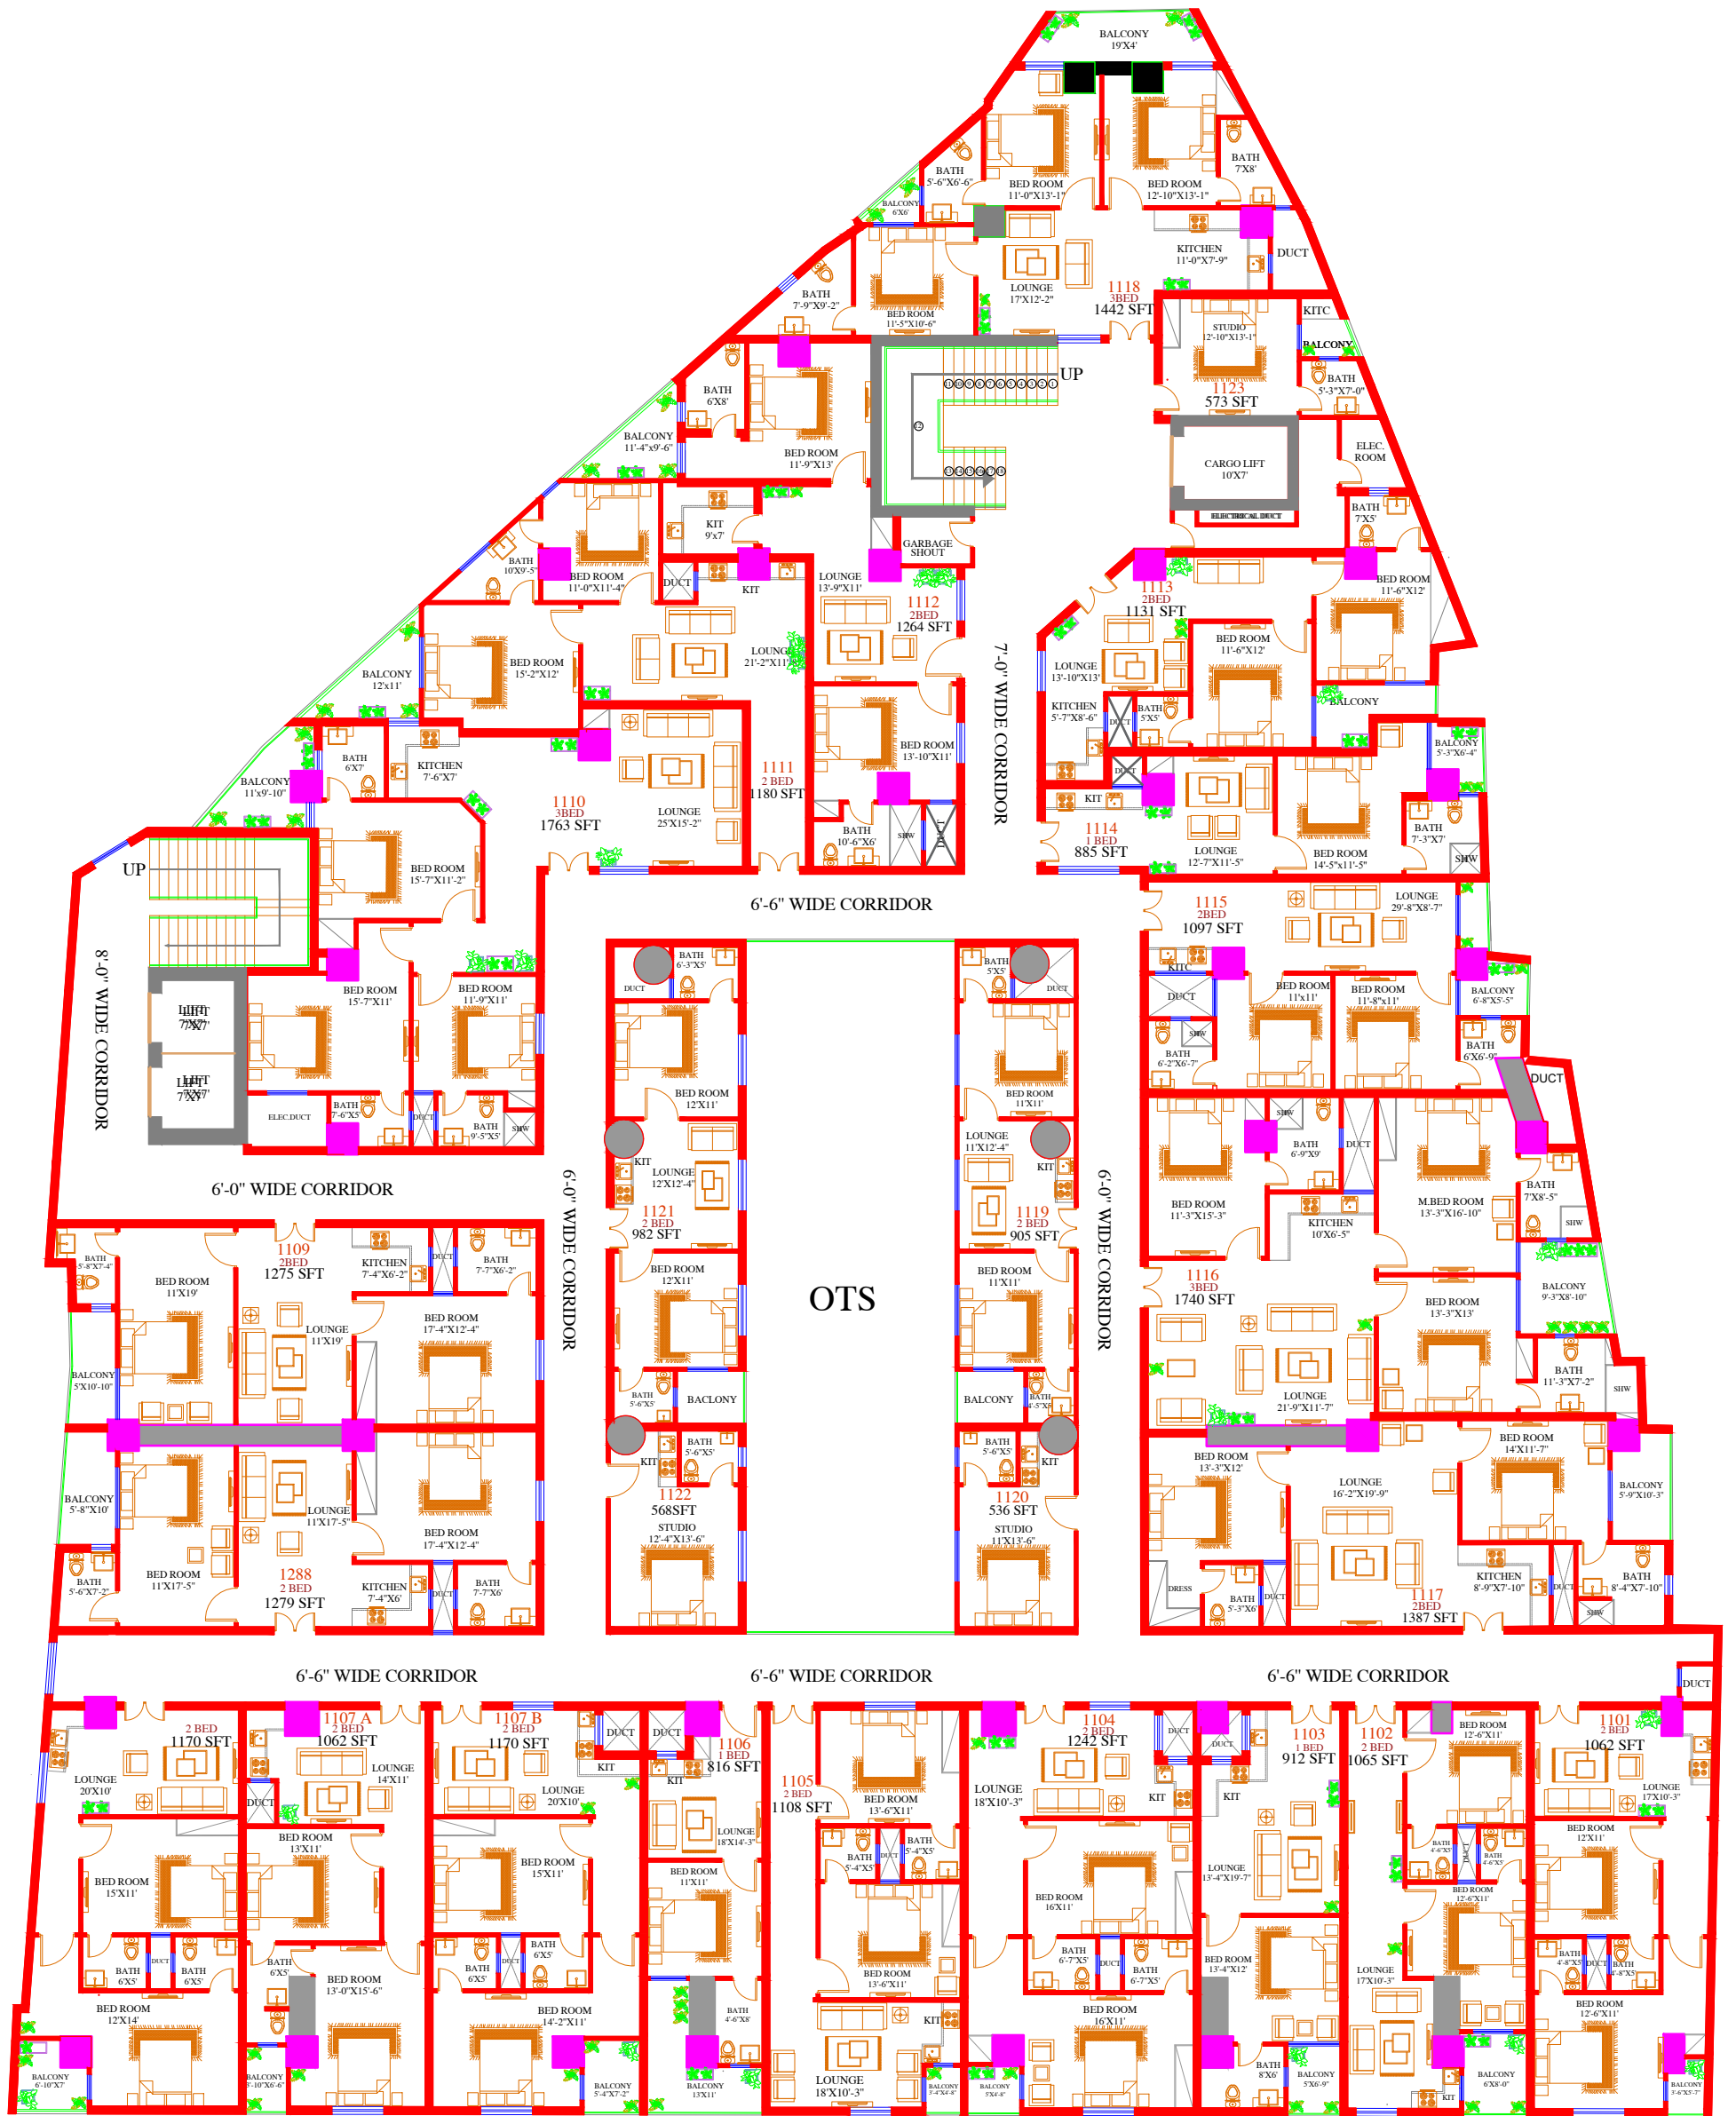

11TH FLOOR PLAN

TITLE:

11TH FLOOR PLAN

PROJECT NAME & ADDRESS

DIAMOND MALL

OPENING SCHEDULE.

S.No	Symbol	Width	Height	Qty/Remarks.
1				
2				
3				
4				
5				
6				
7				
8				
9				
10				
11				
12				
13				

SCHEDULE OF AREA.

TOTAL PLOT AREA: =  
 GROUND FLOOR PLAN: =  
 FIRST FLOOR PLAN: =  
 BASMENT FLOOR PLAN: =  
 TOTAL COVERED AREA: =  
 OPEN AREA: =

DRAWN BY:

KAMAL UD DIN

DATE:

CHICK BY:

SCALE: N.T.S


ARCHITECT:

HASSAM ZAHIR SHAH

ATTESTED:



Archi Engineer Consultant (Pvt.)  
 Town Residency, Old Bara Road, University Town, Peshawar Pakistan  
 0333-6061489

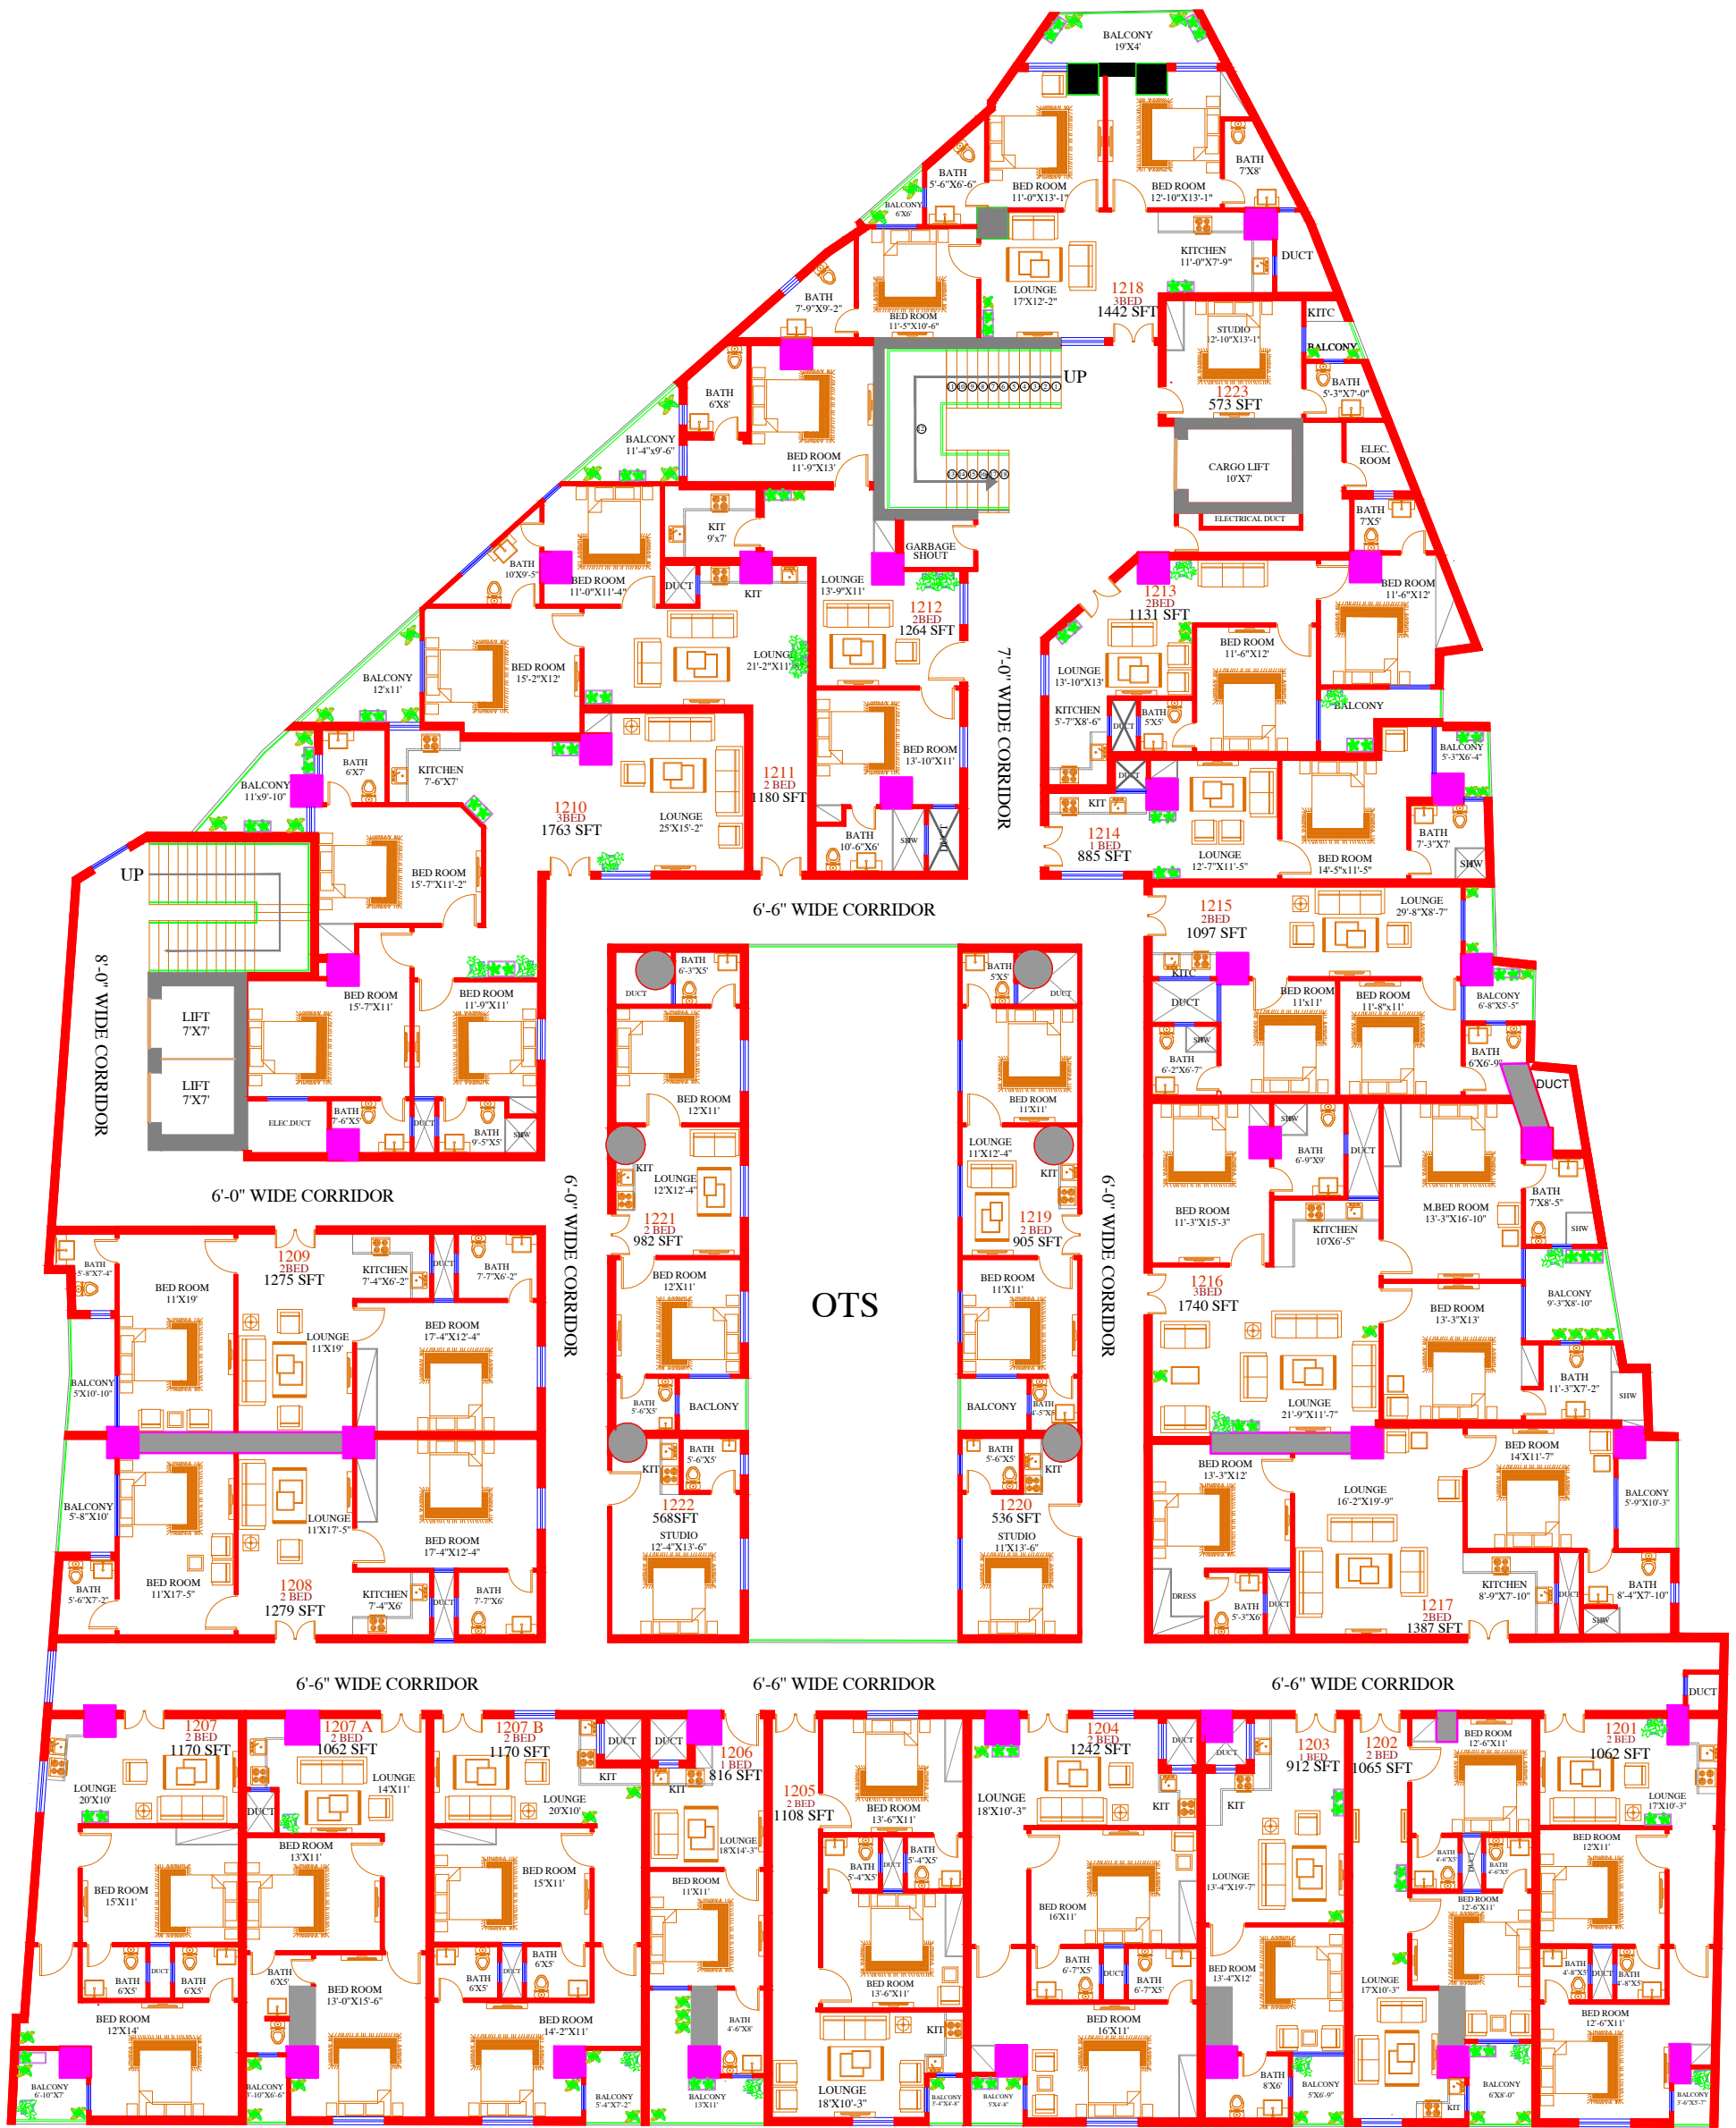

12TH FLOOR PLAN

TITLE:  
12TH FLOOR PLAN

PROJECT NAME & ADDRESS  
DIAMOND MALL

OPENING SCHEDULE.


S.No	Symbol	Width	Height	Qty/Remarks.
1				
2				
3				
4				
5				
6				
7				
8				
9				
10				
11				
12				
13				

SCHEDULE OF AREA.

TOTAL PLOT AREA:	=
GROUND FLOOR PLAN:	=
FIRST FLOOR PLAN:	=
BASMENT FLOOR PLAN:	=
TOTAL COVERED AREA:	=
OPEN AREA:	=

DRAWN BY: KAMAL UD DIN  
 CHECK BY:  
 DATE: SCALE: N.T.S.  
 ARCHITECT: HASSAM ZAHIR SHAH

ATTESTED:

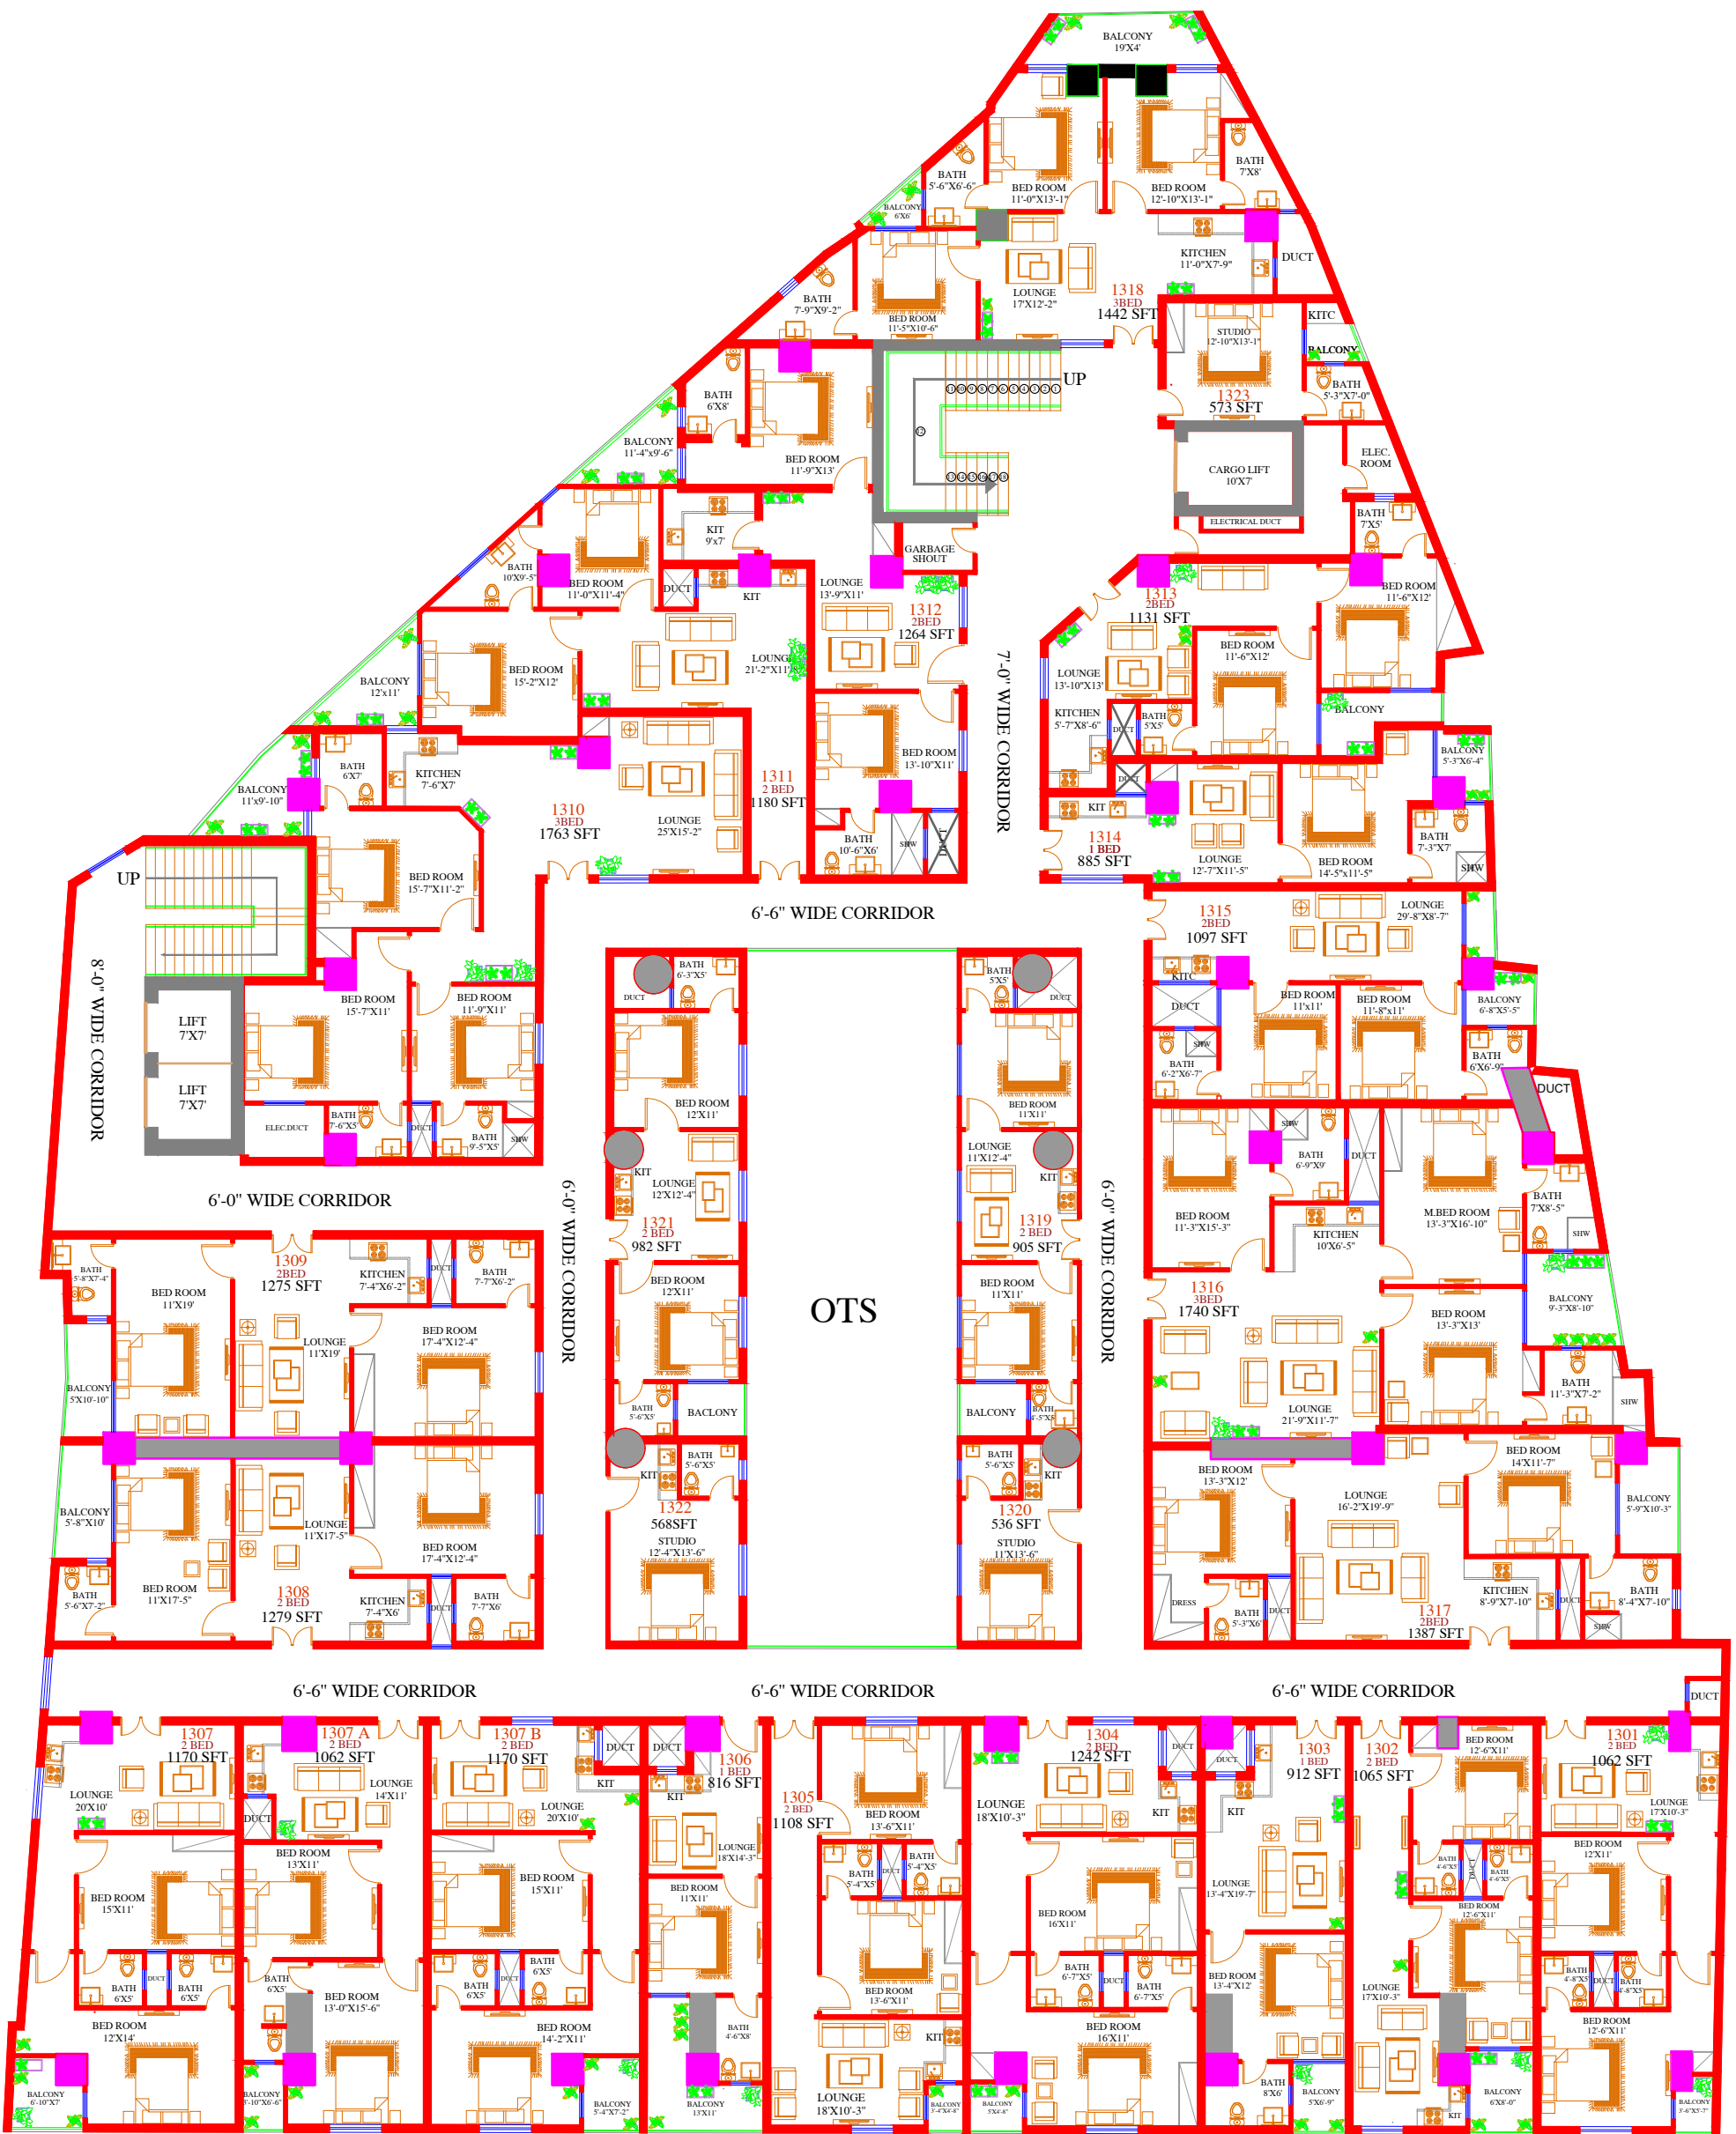

13TH FLOOR PLAN

TITLE:  
**13 FLOOR PLAN**

PROJECT NAME & ADDRESS  
**DIAMOND MALL**

OPENING SCHEDULE.

S.No	Symbol	Width	Height	Qty/Remarks.
1				
2				
3				
4				
5				
6				
7				
8				
9				
10				
11				
12				
13				

SCHEDULE OF AREA.

TOTAL PLOT AREA: =

GROUND FLOOR PLAN: =

FIRST FLOOR PLAN: =

BASMENT FLOOR PLAN: =

TOTAL COVERED AREA: =

OPEN AREA: =

DRAWN BY: **KAMAL UD DIN**


CHICK BY:

DATE:


SCALE: **N.T.S**

ARCHITECT: **HASSAM ZAHIR SHAH**

ATTESTED:



Archi Engineer Consultant (Pvt.)  
Town Residency, Old Bara Road, University Town, Peshawar Pakistan  
0333-6061489

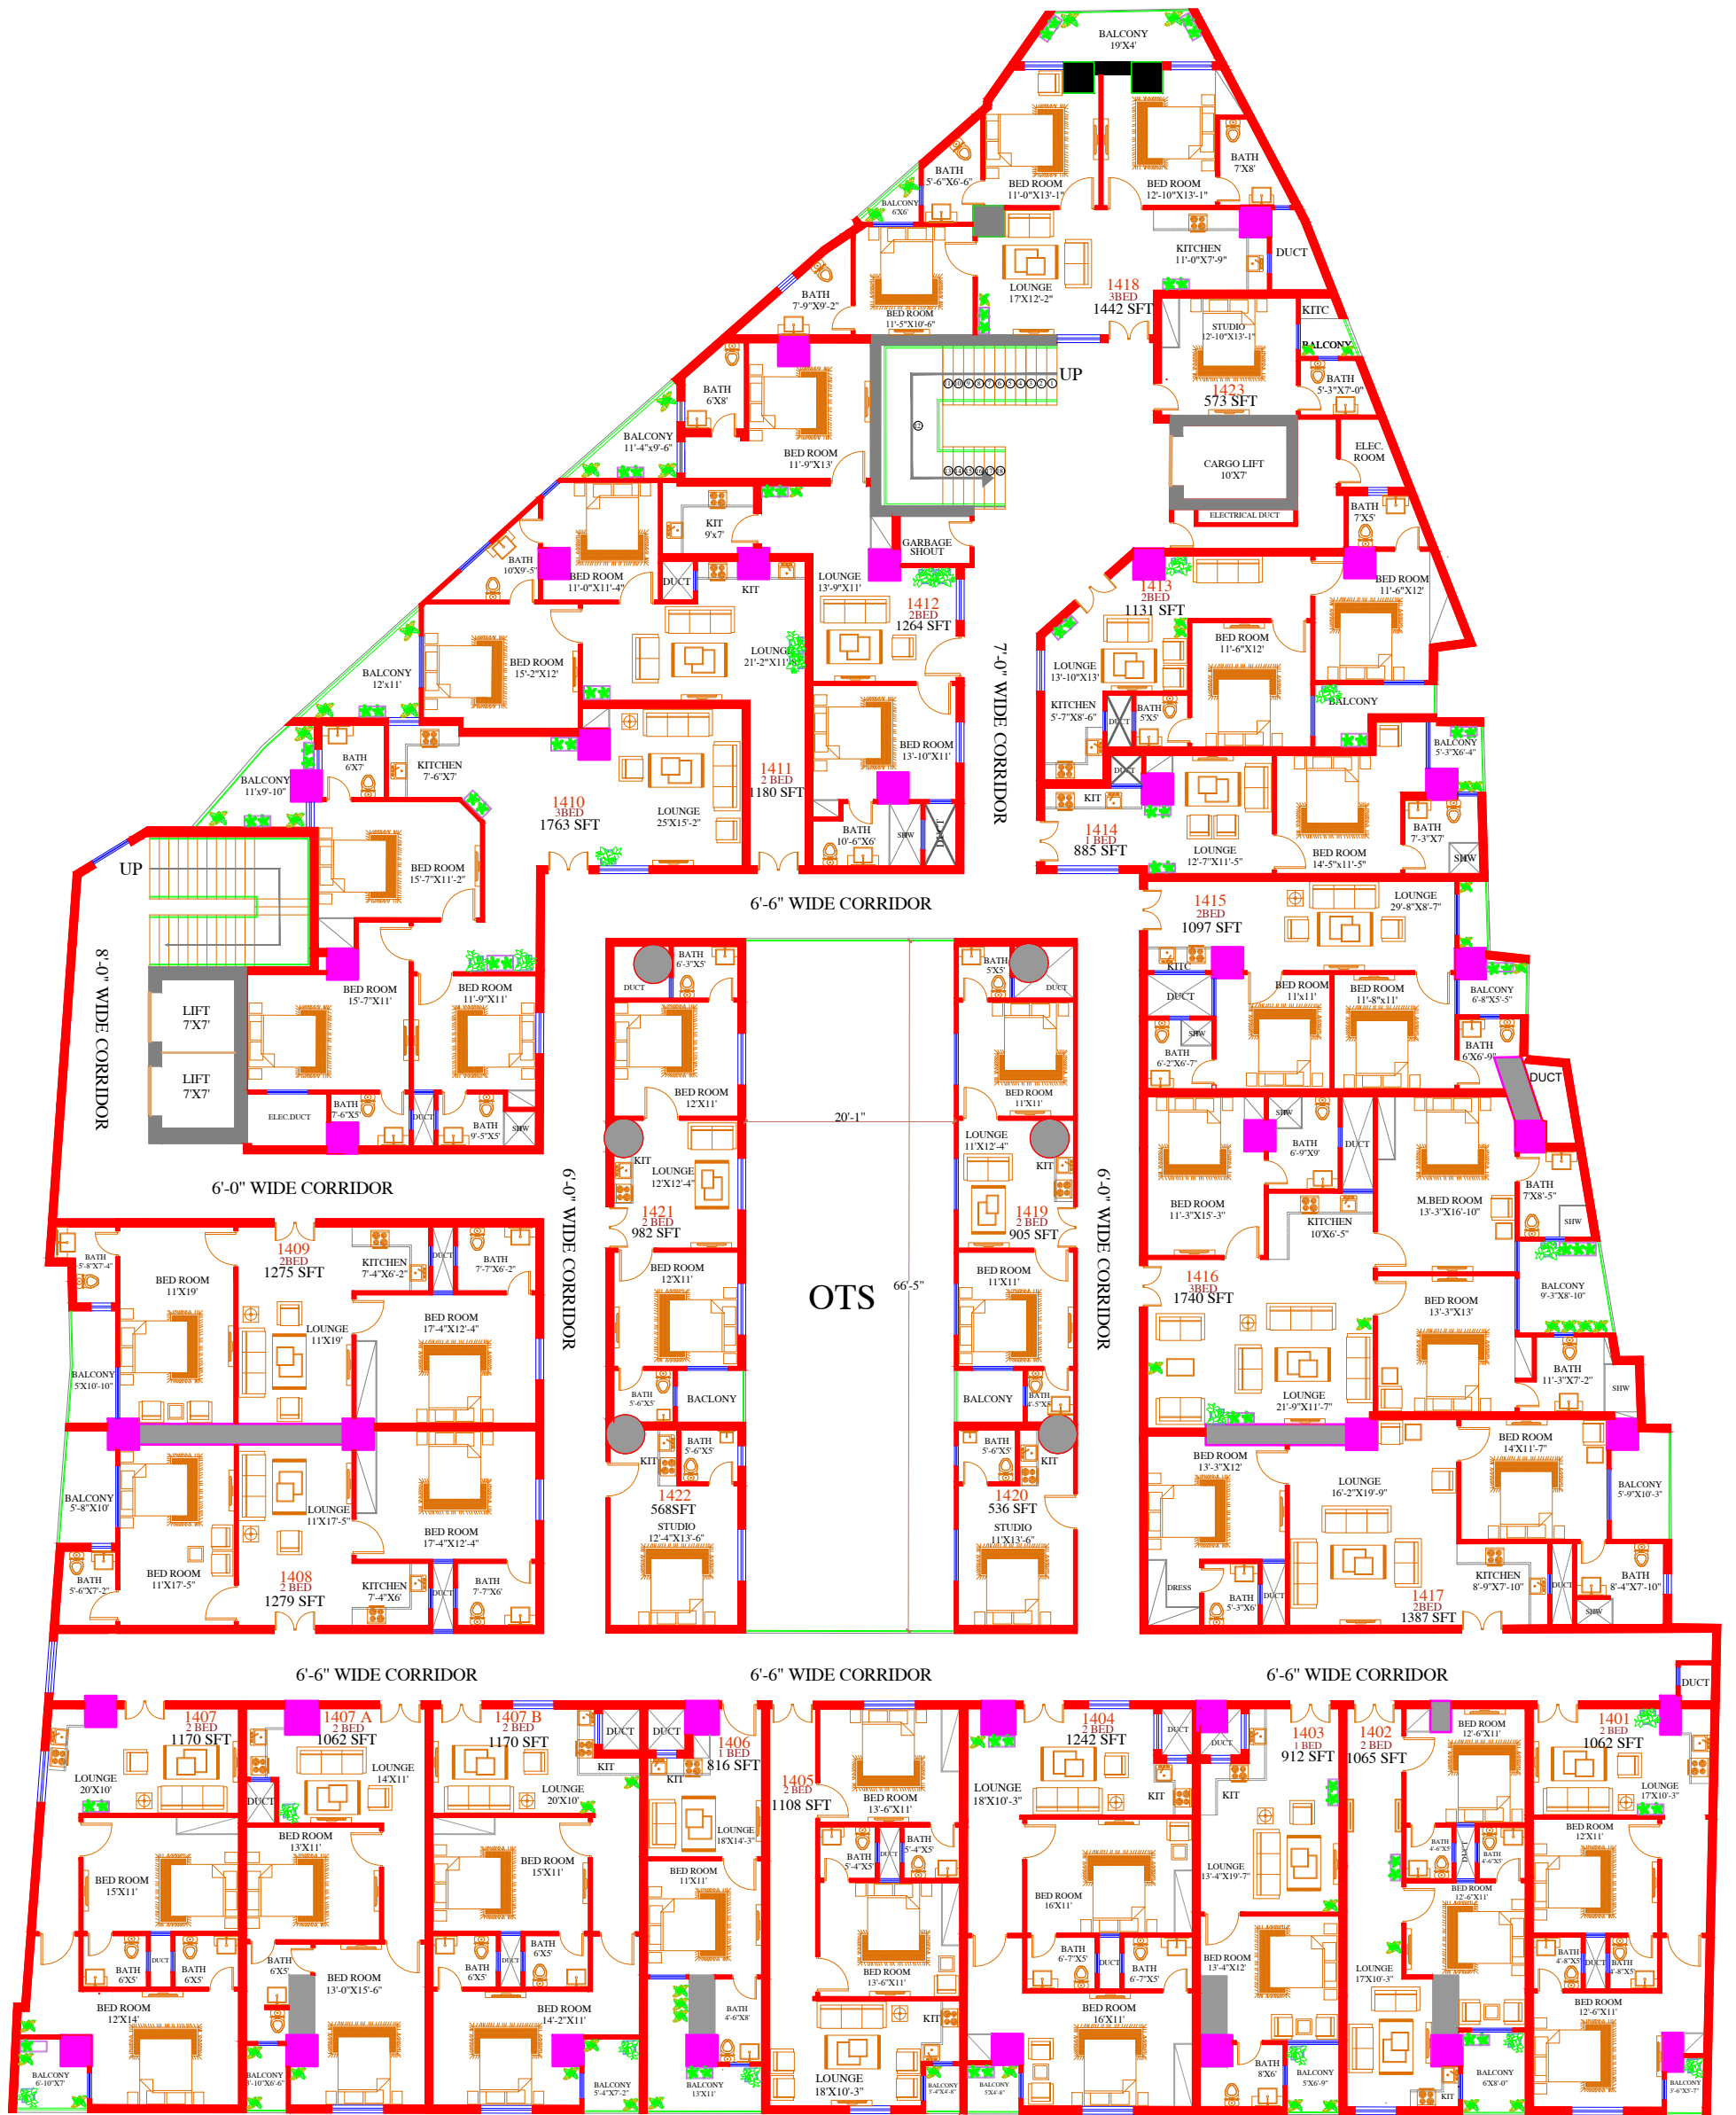

14TH FLOOR PLAN

TITLE:

14TH FLOOR PLAN

PROJECT NAME & ADDRESS

DIAMOND MALL

OPENING SCHEDULE.

S.No	Symbol	Width	Height	Qty/Remarks.
1				
2				
3				
4				
5				
6				
7				
8				
9				
10				
11				
12				
13				

SCHEDULE OF AREA.

TOTAL PLOT AREA: =  
 GROUND FLOOR PLAN: =  
 FIRST FLOOR PLAN: =  
 BASMENT FLOOR PLAN: =  
 TOTAL COVERED AREA: =  
 OPEN AREA: =

DRAWN BY:

KAMAL UD DIN

DATE:

CHICK BY:

SCALE: N.T.S

ARCHITECT:

HASSAM ZAHIR SHAH

ATTESTED:



Archi Engineer Consultant (Pvt.)  
 Town Residency, Old Bara Road, University Town, Peshawar Pakistan  
 0333-6061489