


Archi Engineer Consultant (Pvt.)  
Town Residency, Old Bara Road, University Town, Peshawar Pakistan  
0333-5061489



AFI 2 TOWER




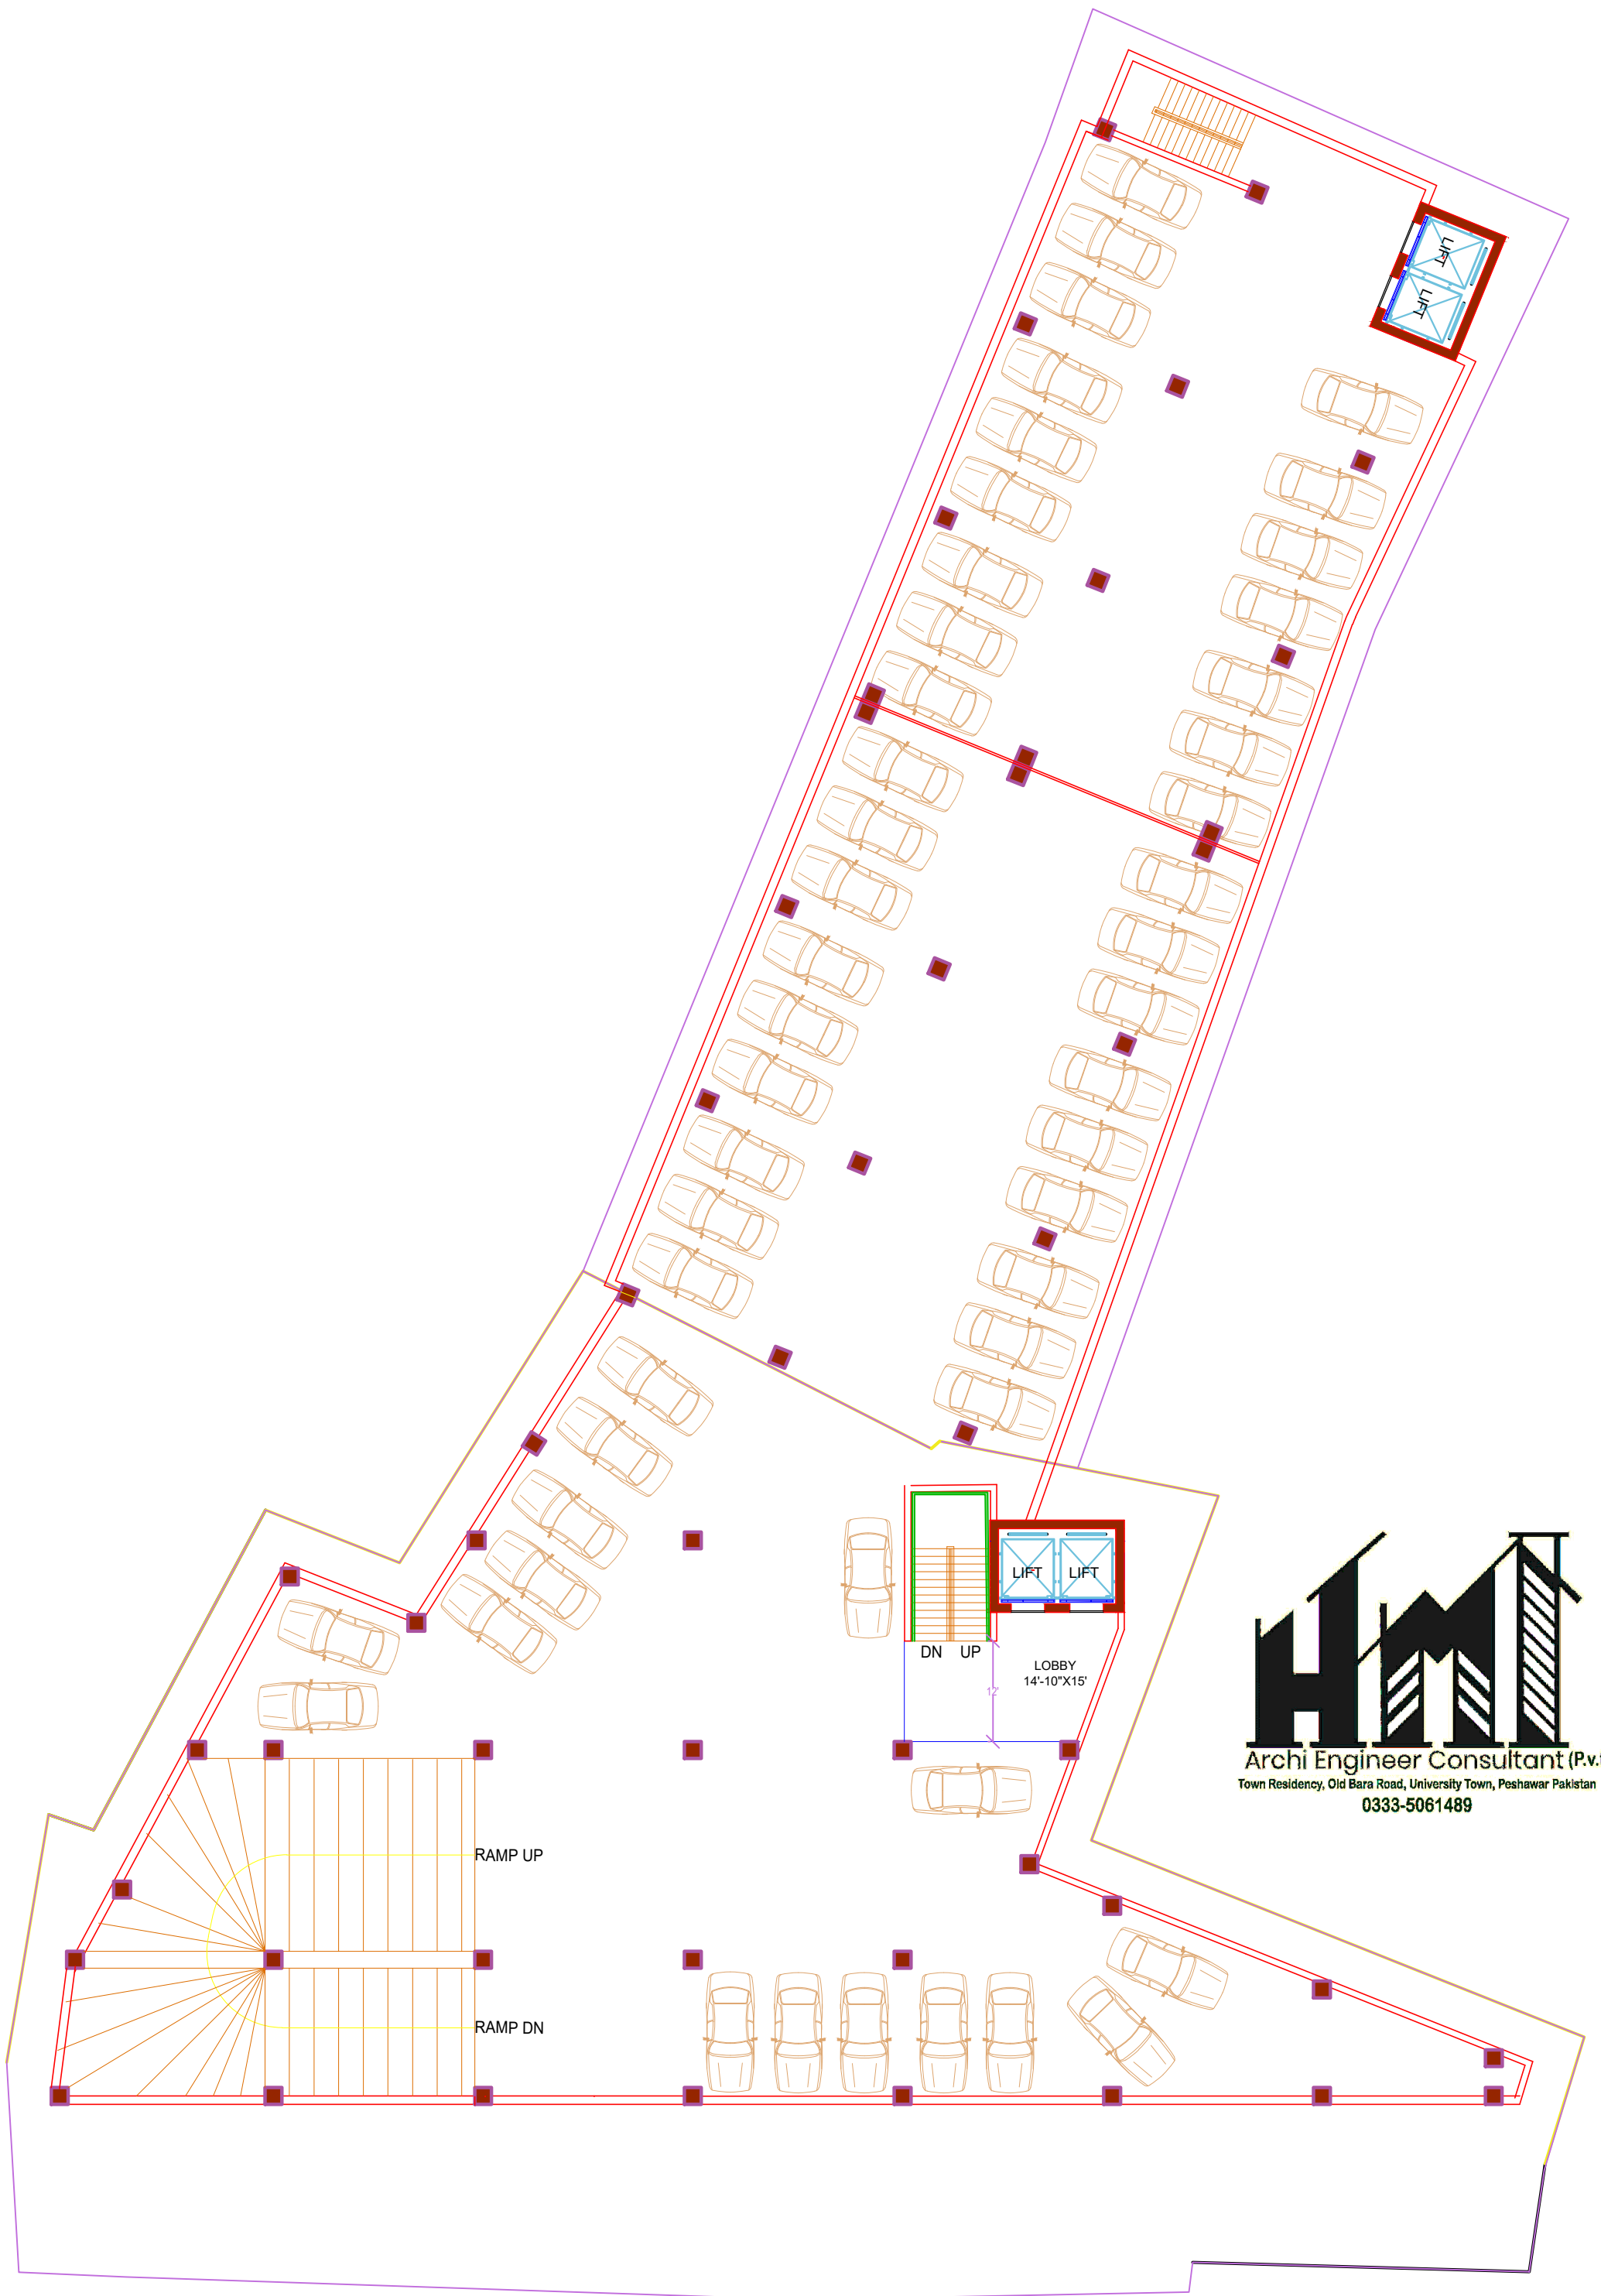


**BASEMENT-1  
PARKING**




**BASEMENT-2  
 PARKING**

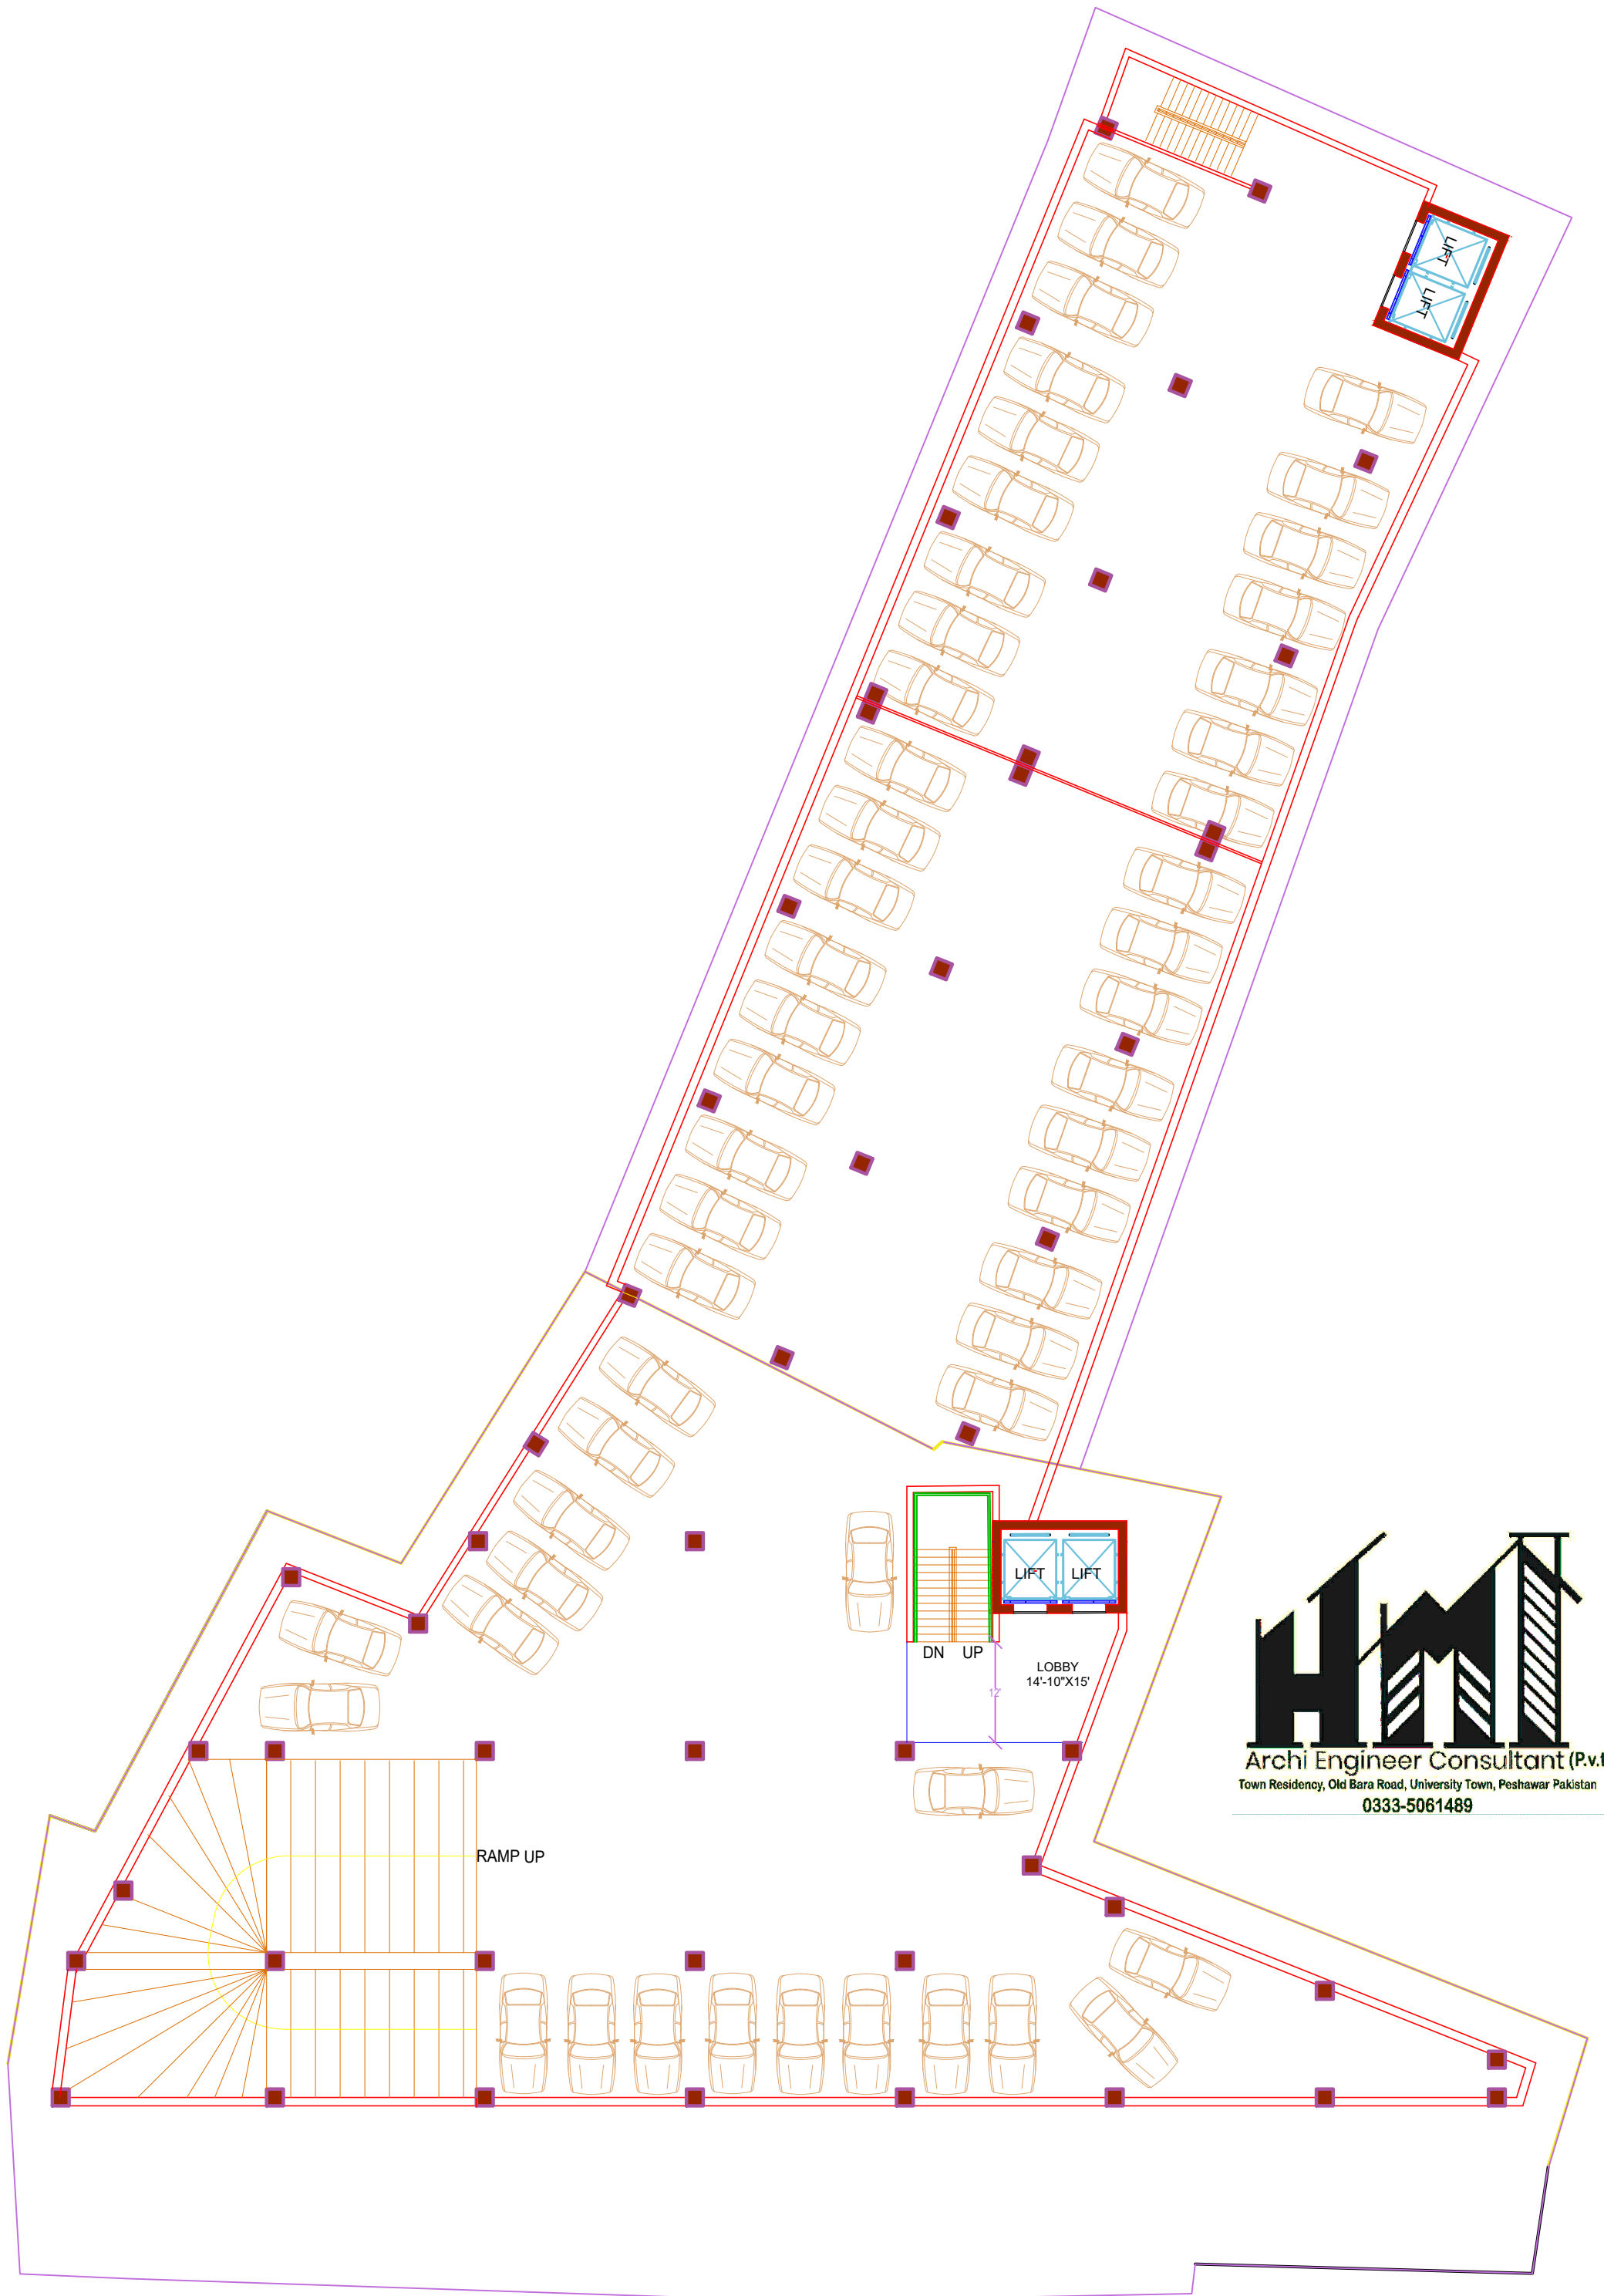


**BASEMENT-3  
PARKING**

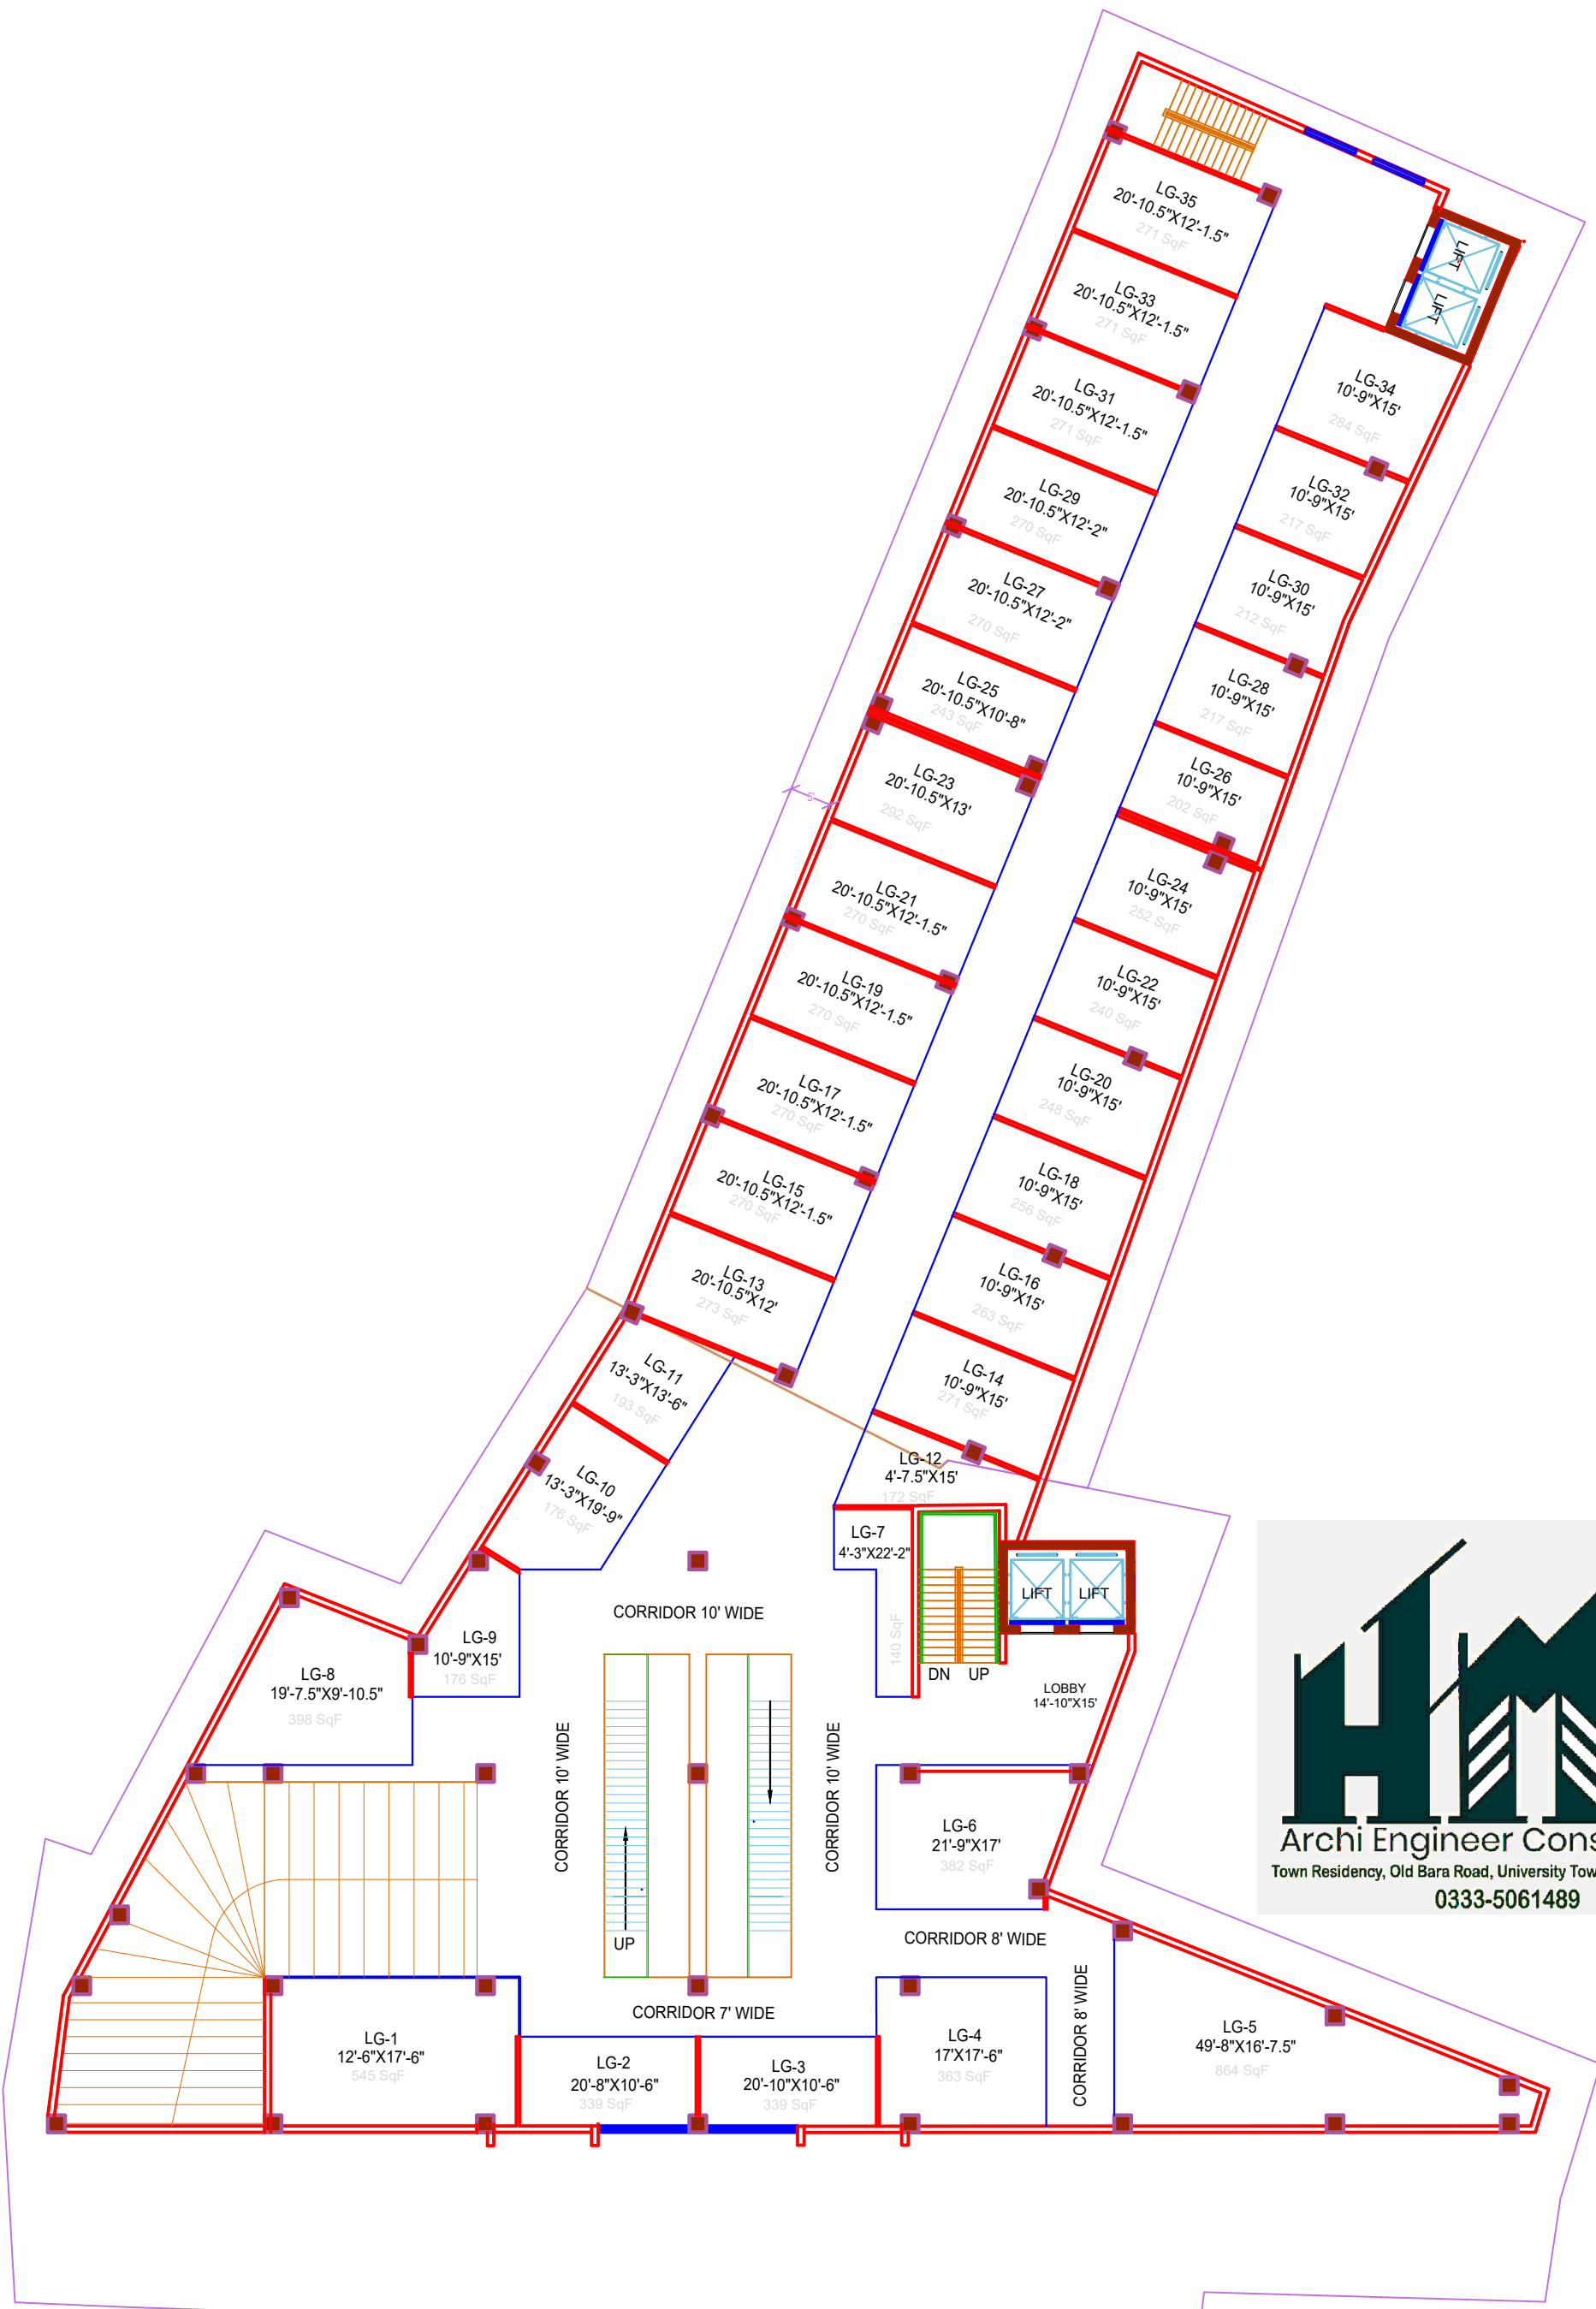


**LOWER GROUND FLOOR PLAN**  
**SHOPS**

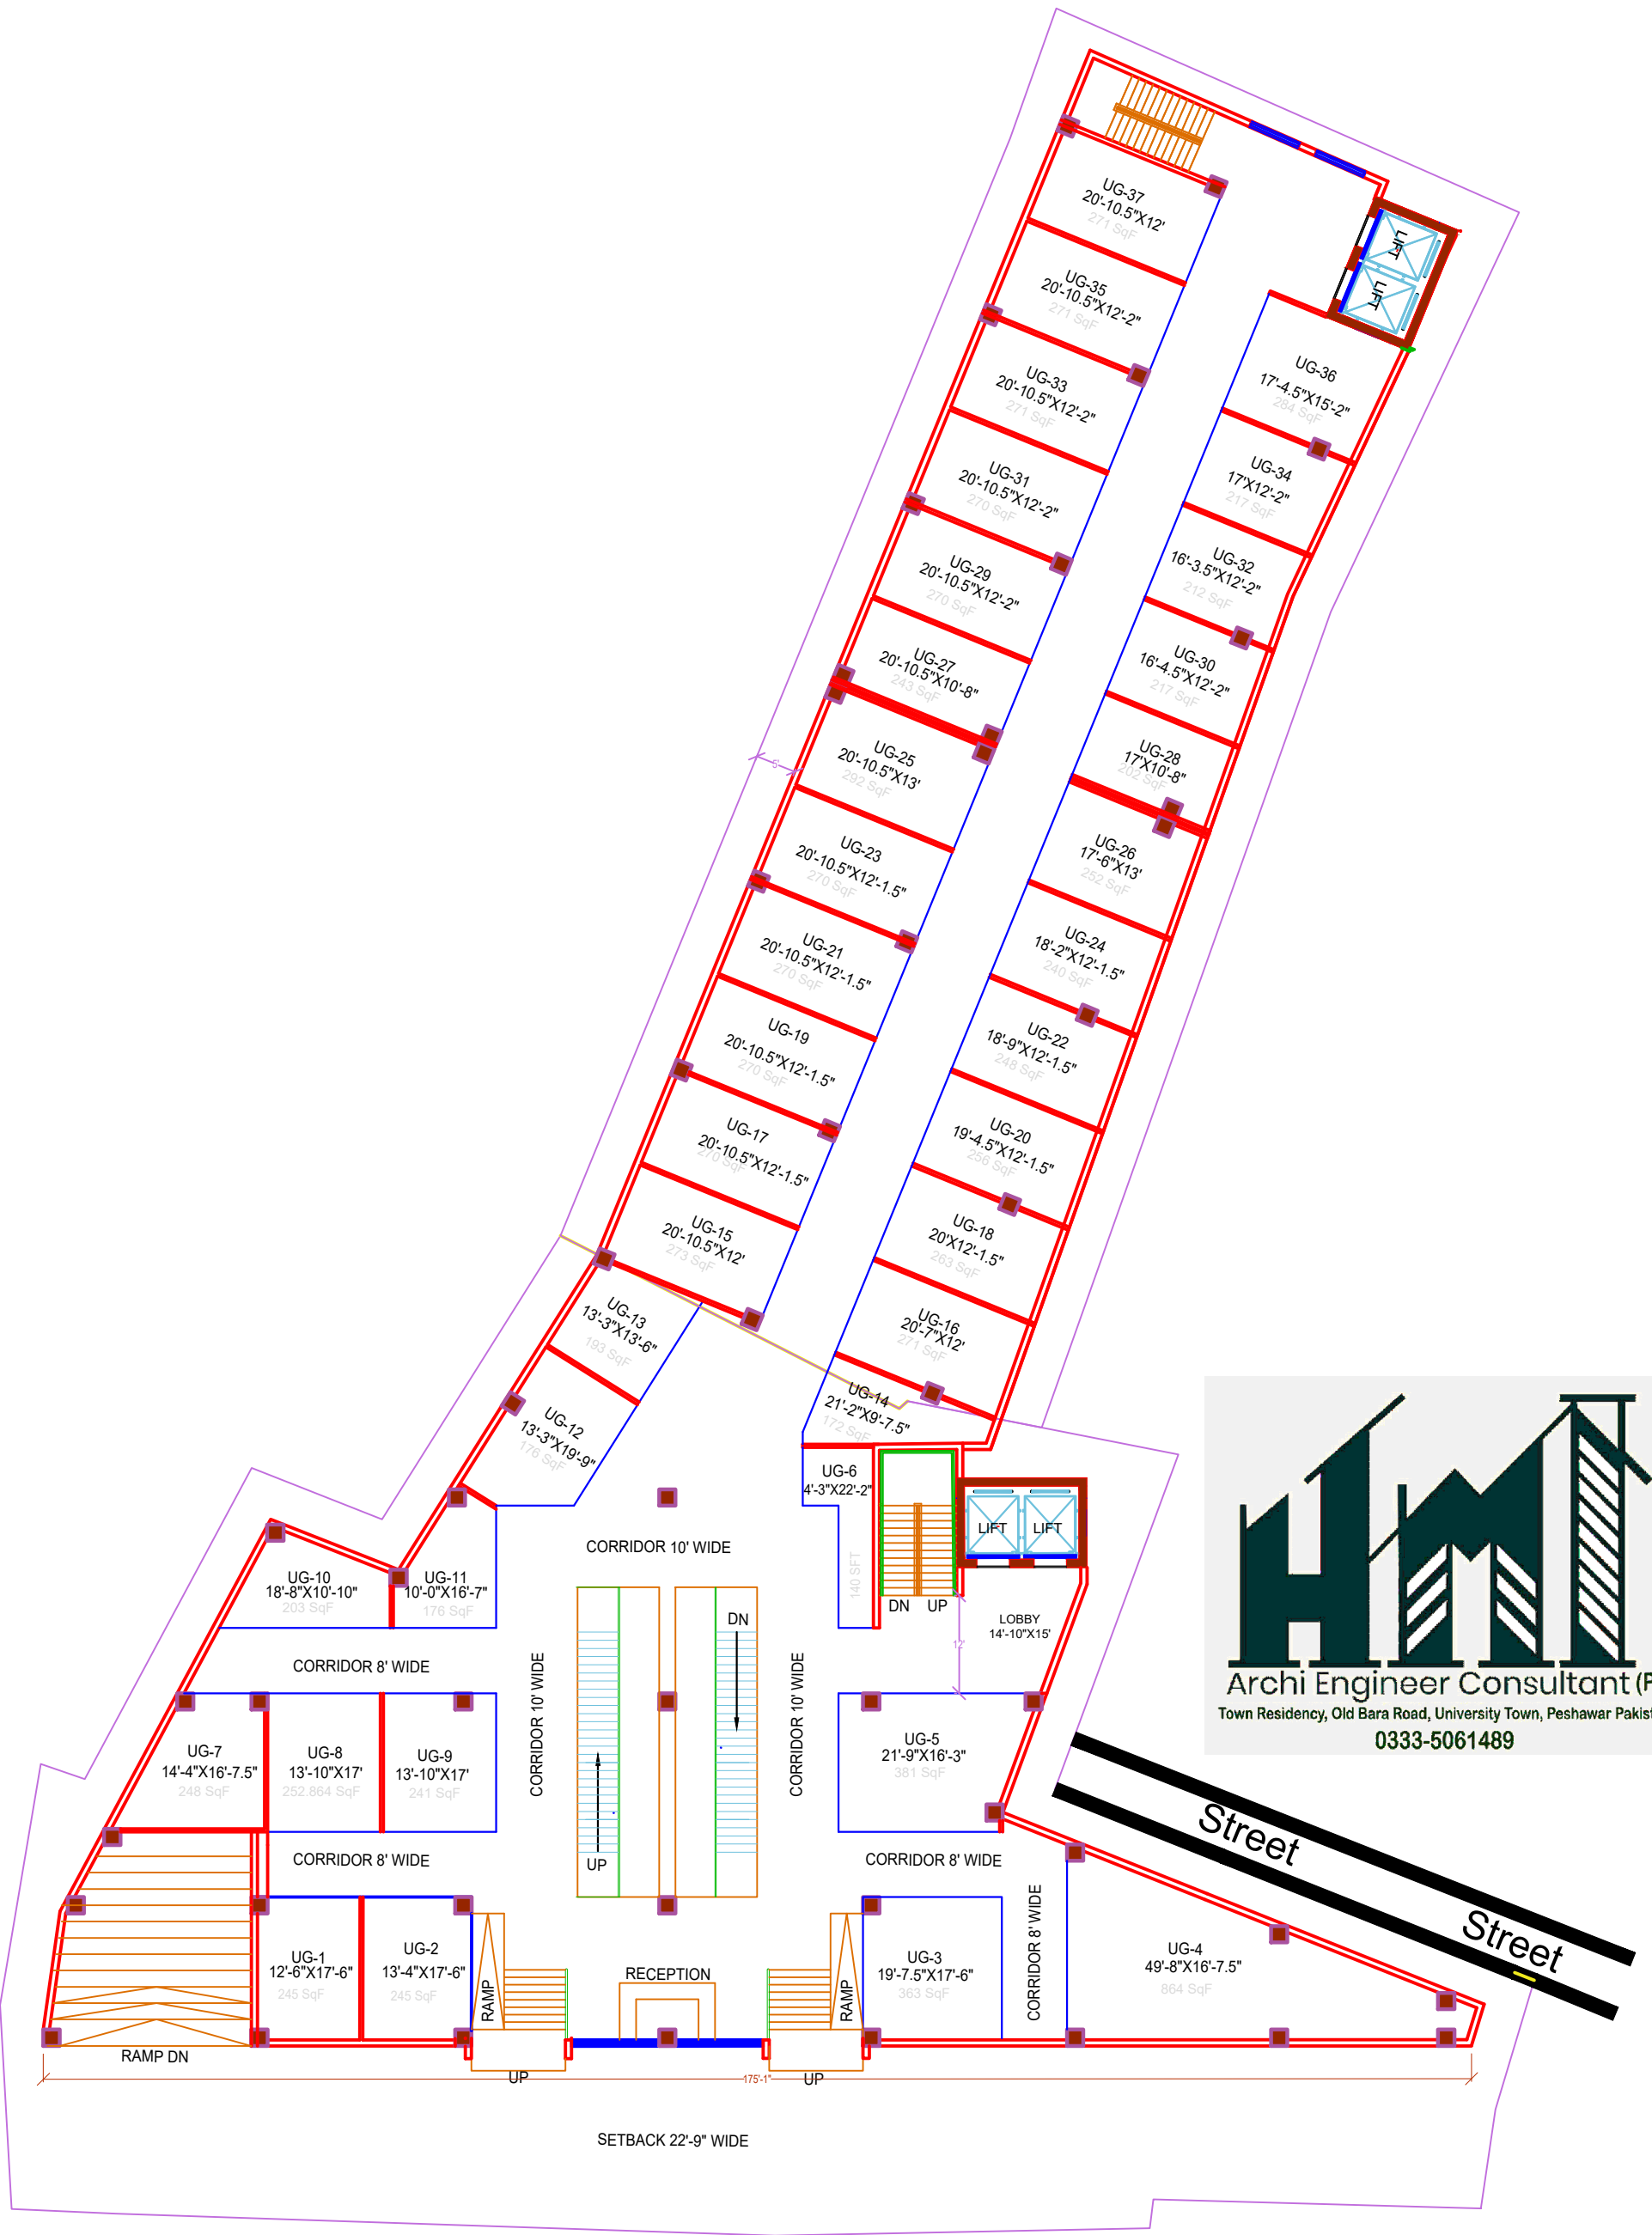

**GROUND FLOOR PLAN  
SHOPS**

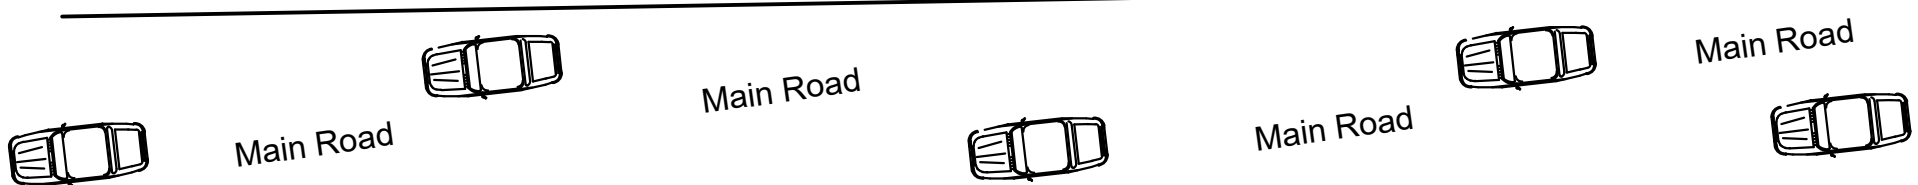

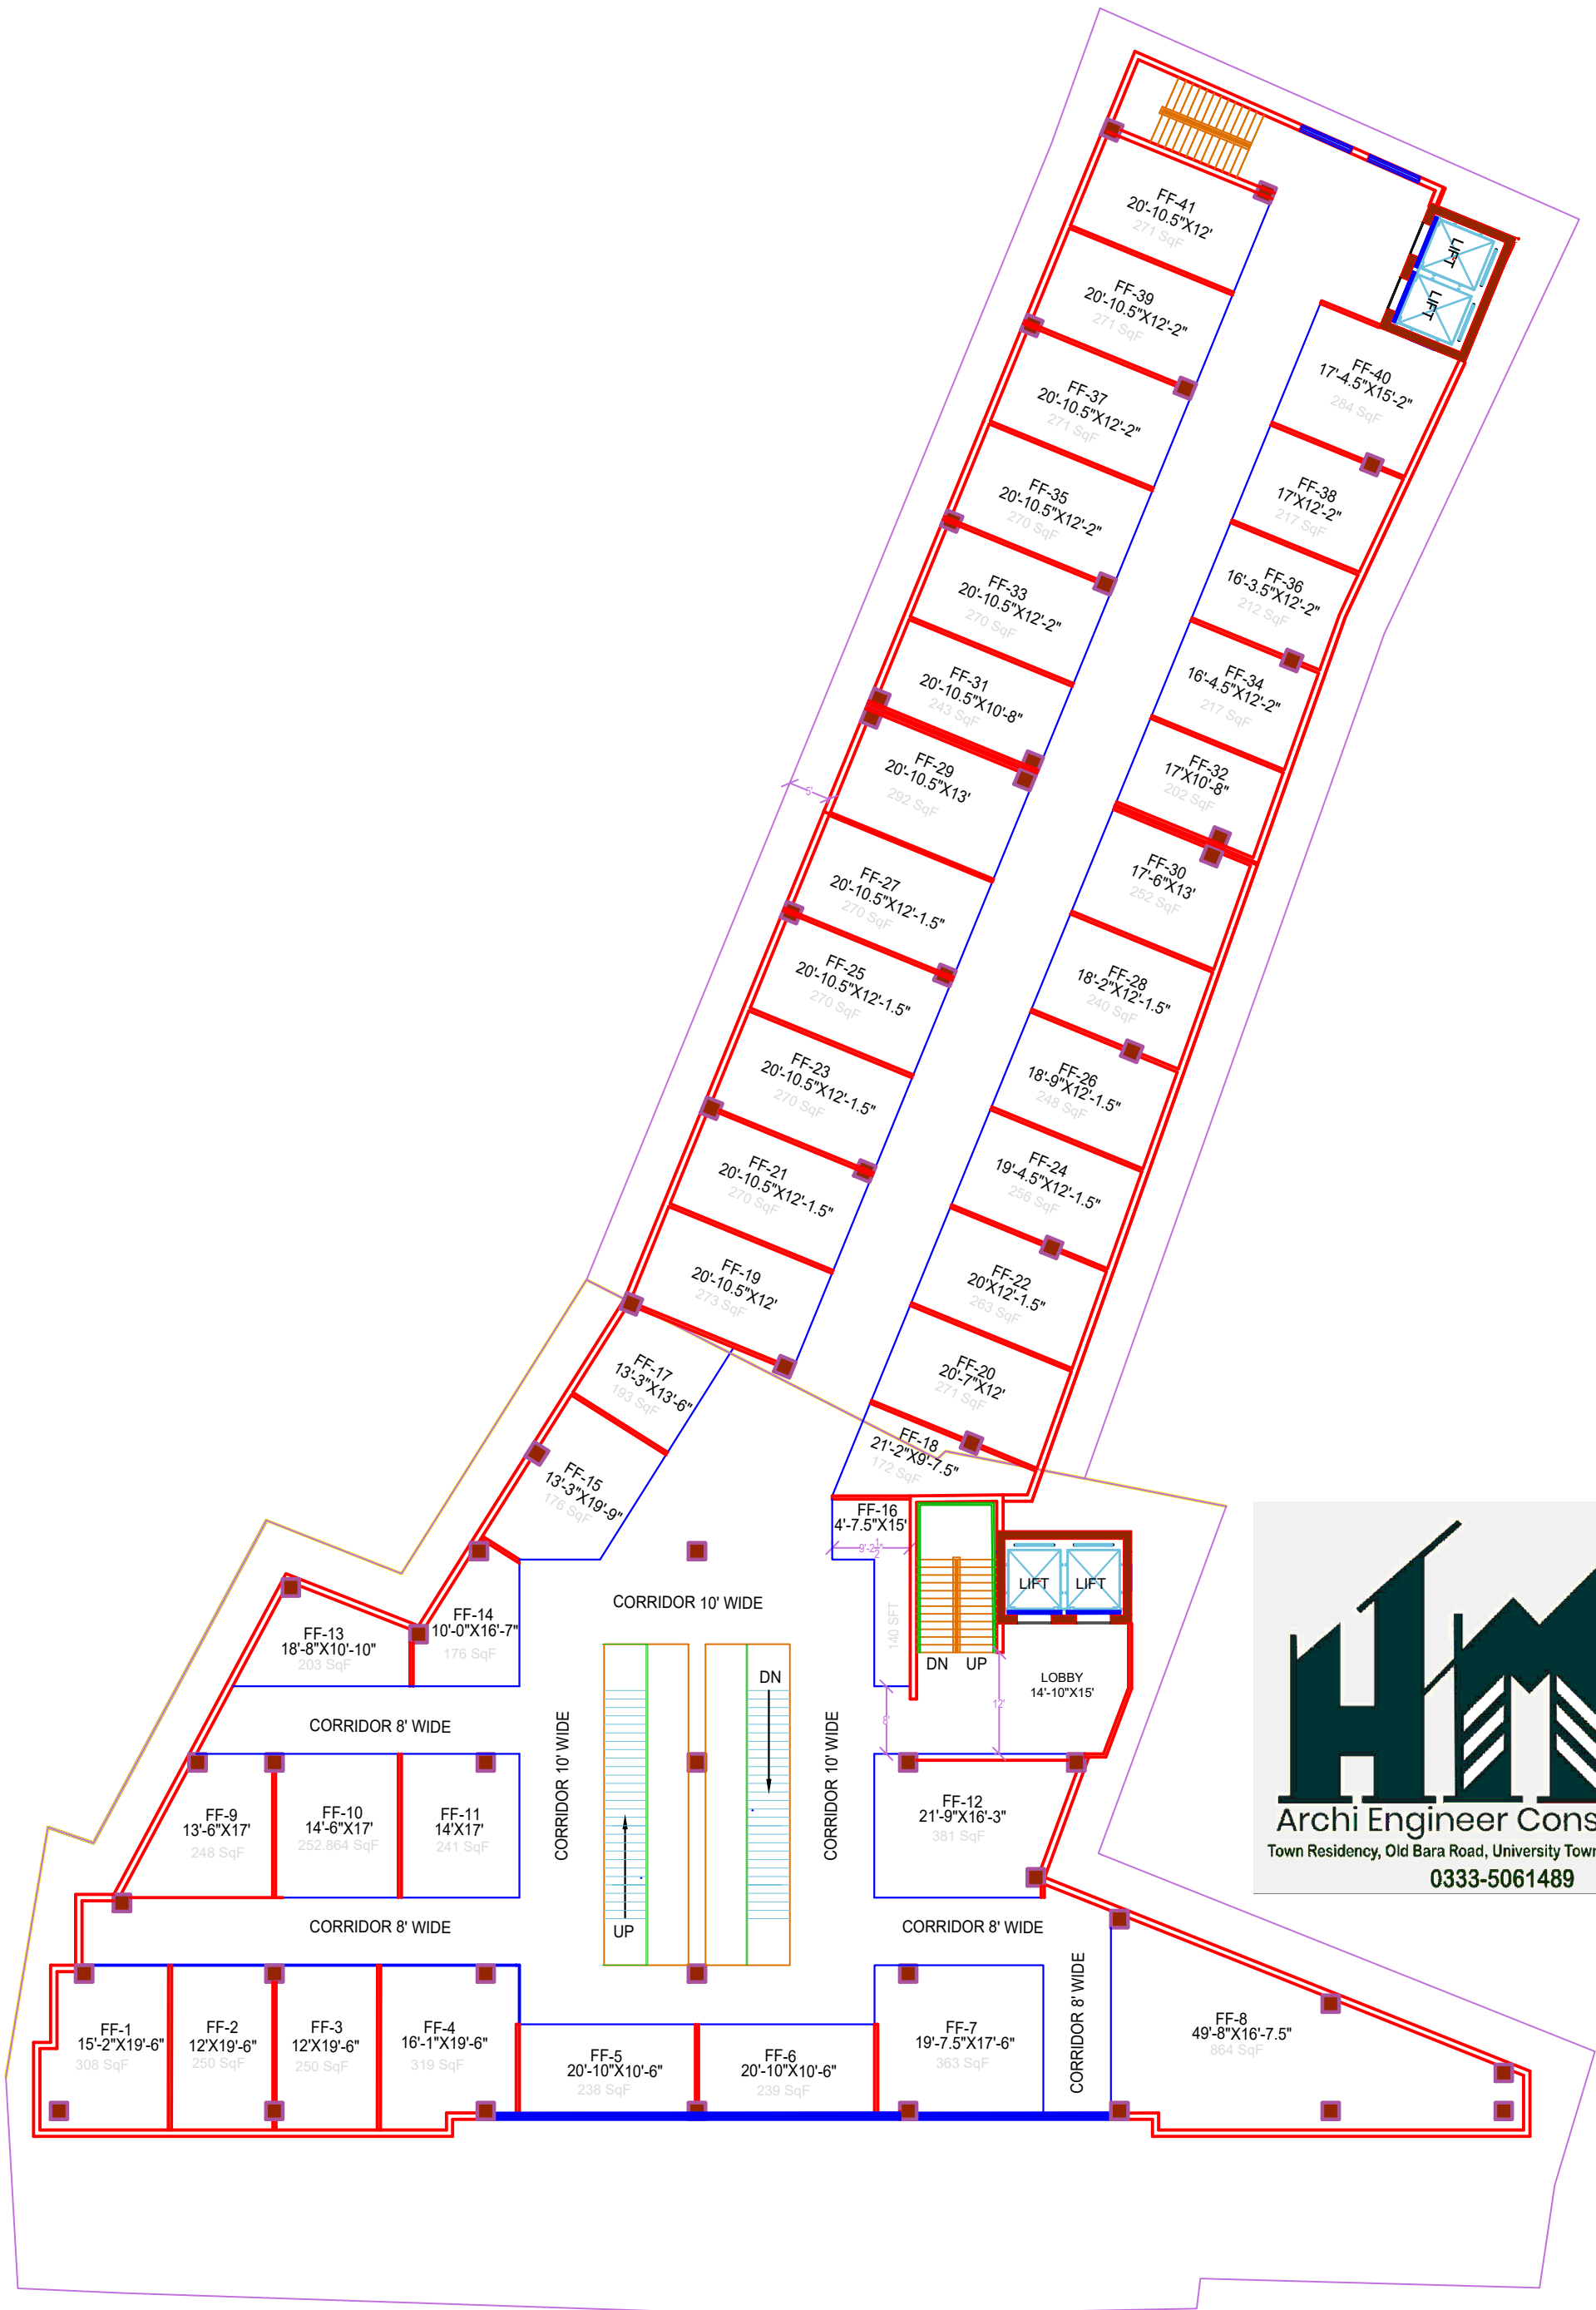


**FIRST FLOOR PLAN  
SHOPS**




**SECOND FLOOR PLAN  
SHOPS**



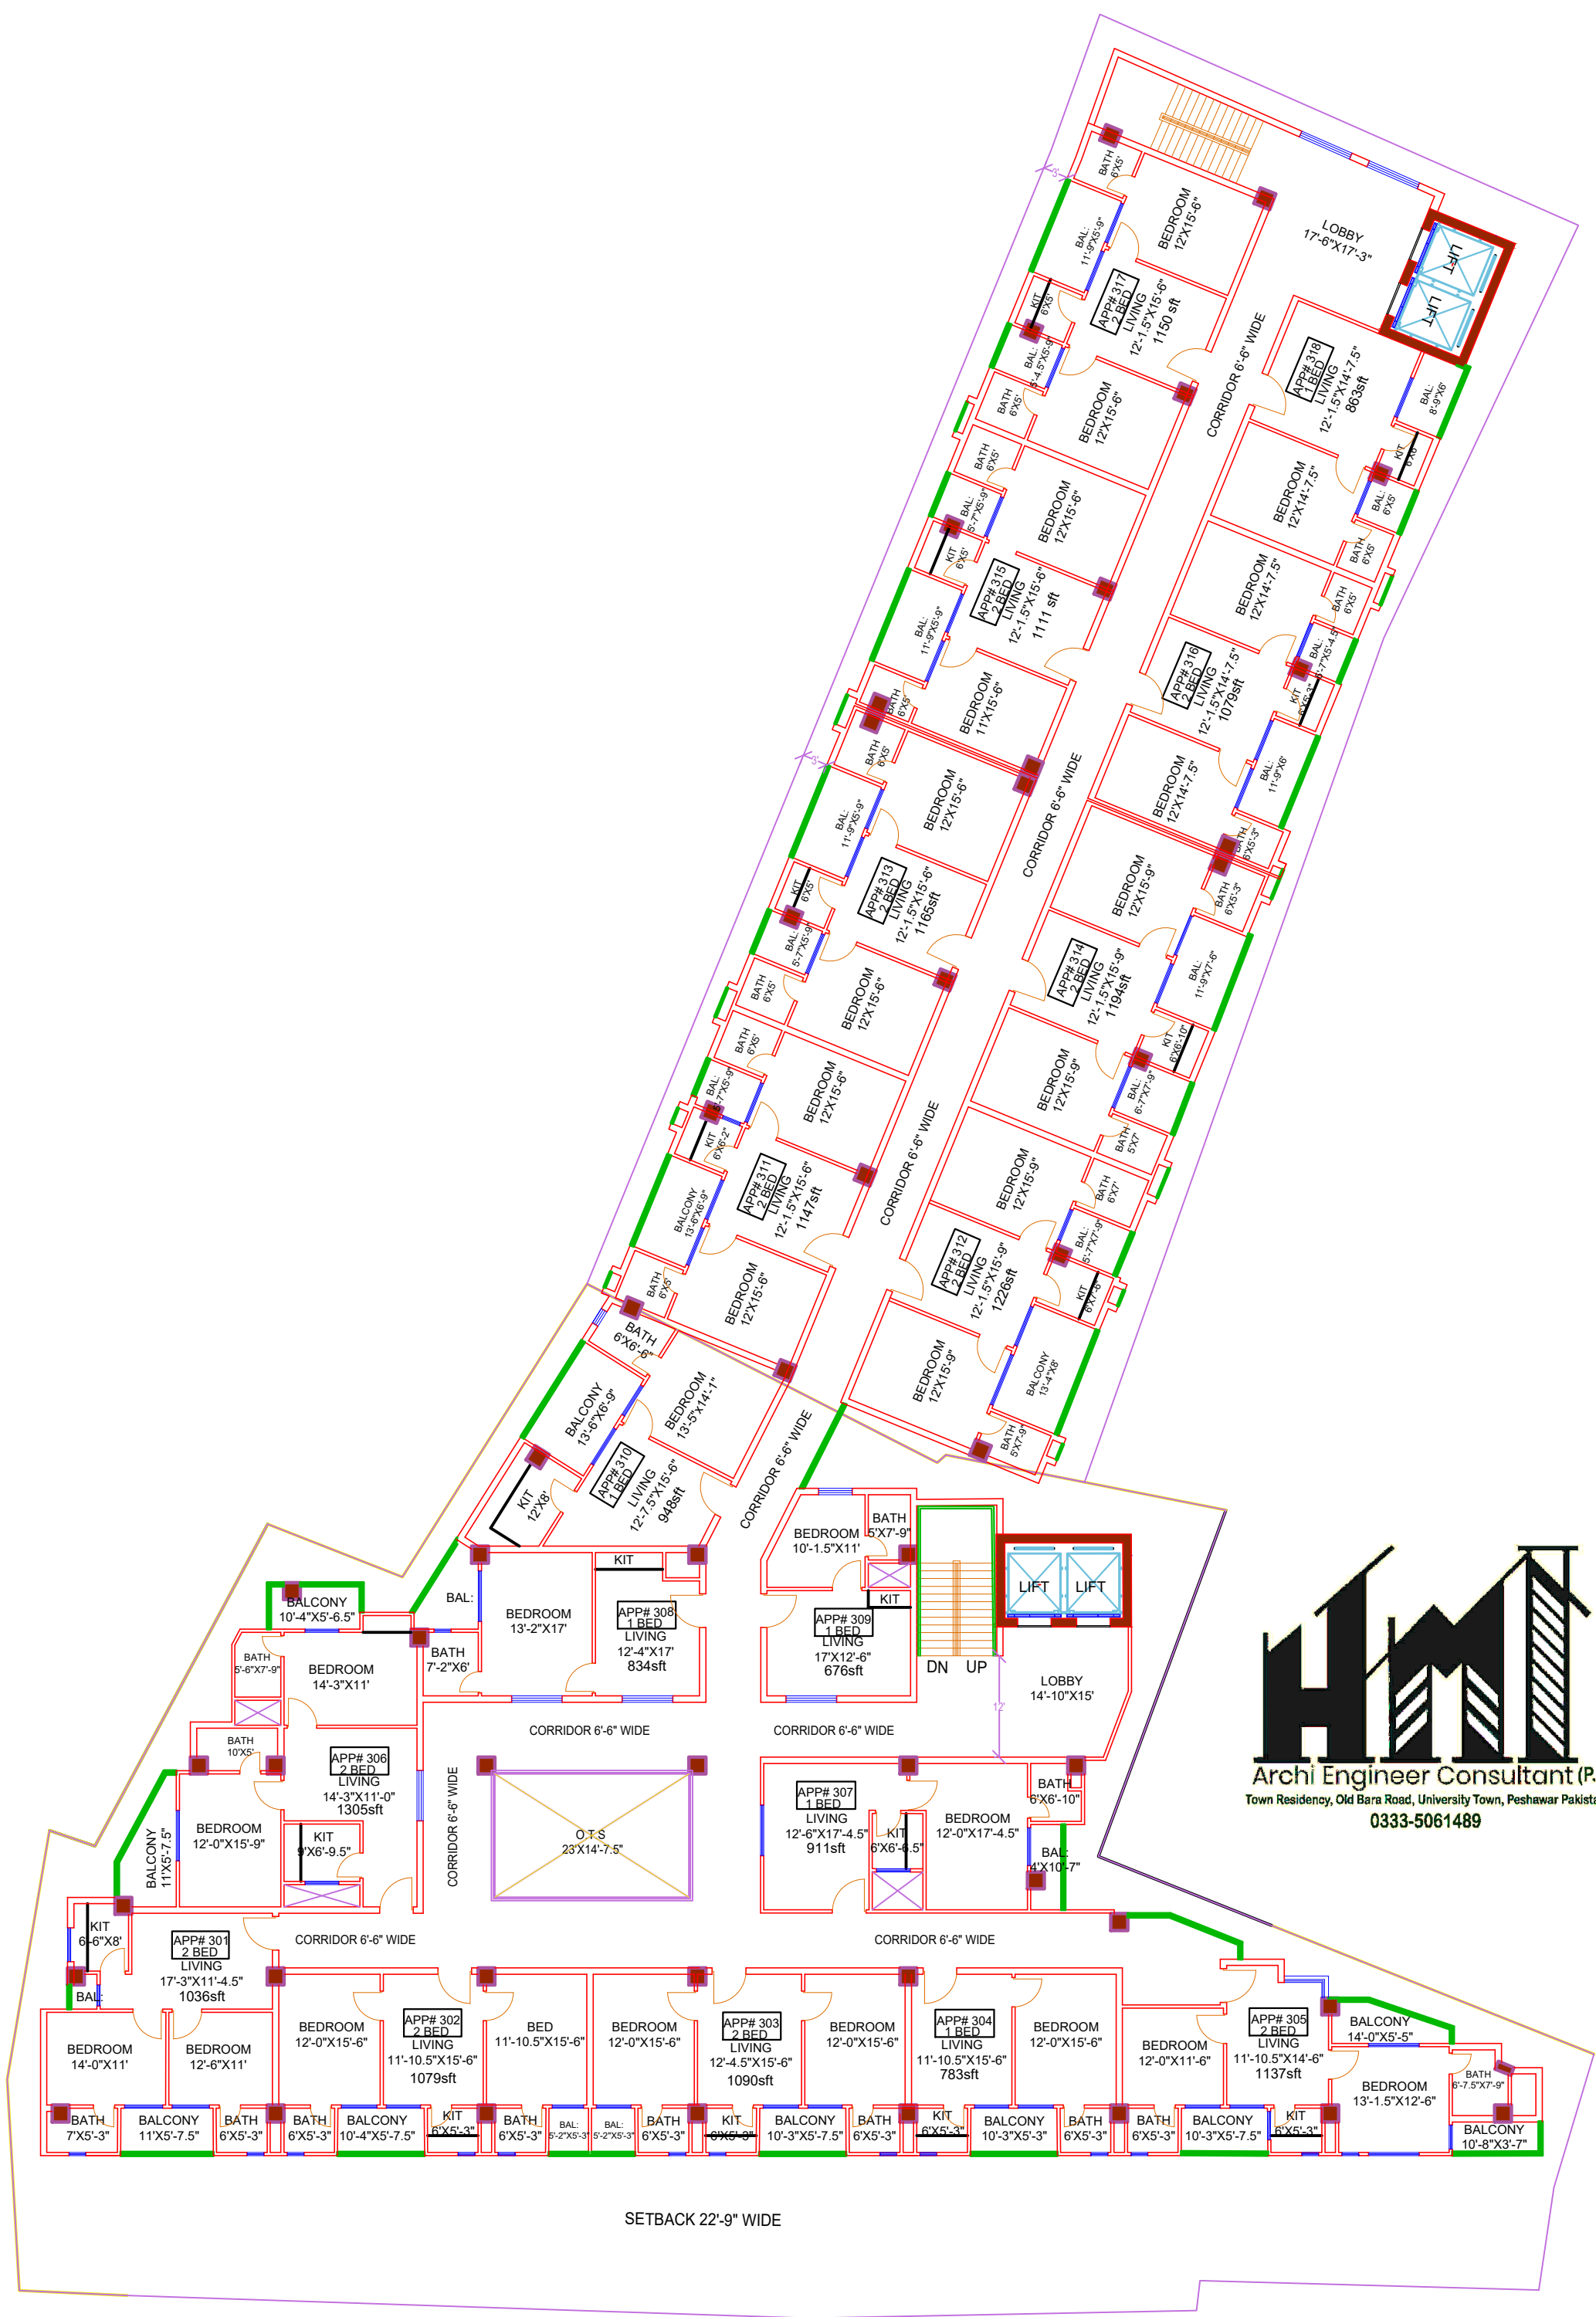


**3RD FLOOR PLAN  
APARTMENTS**

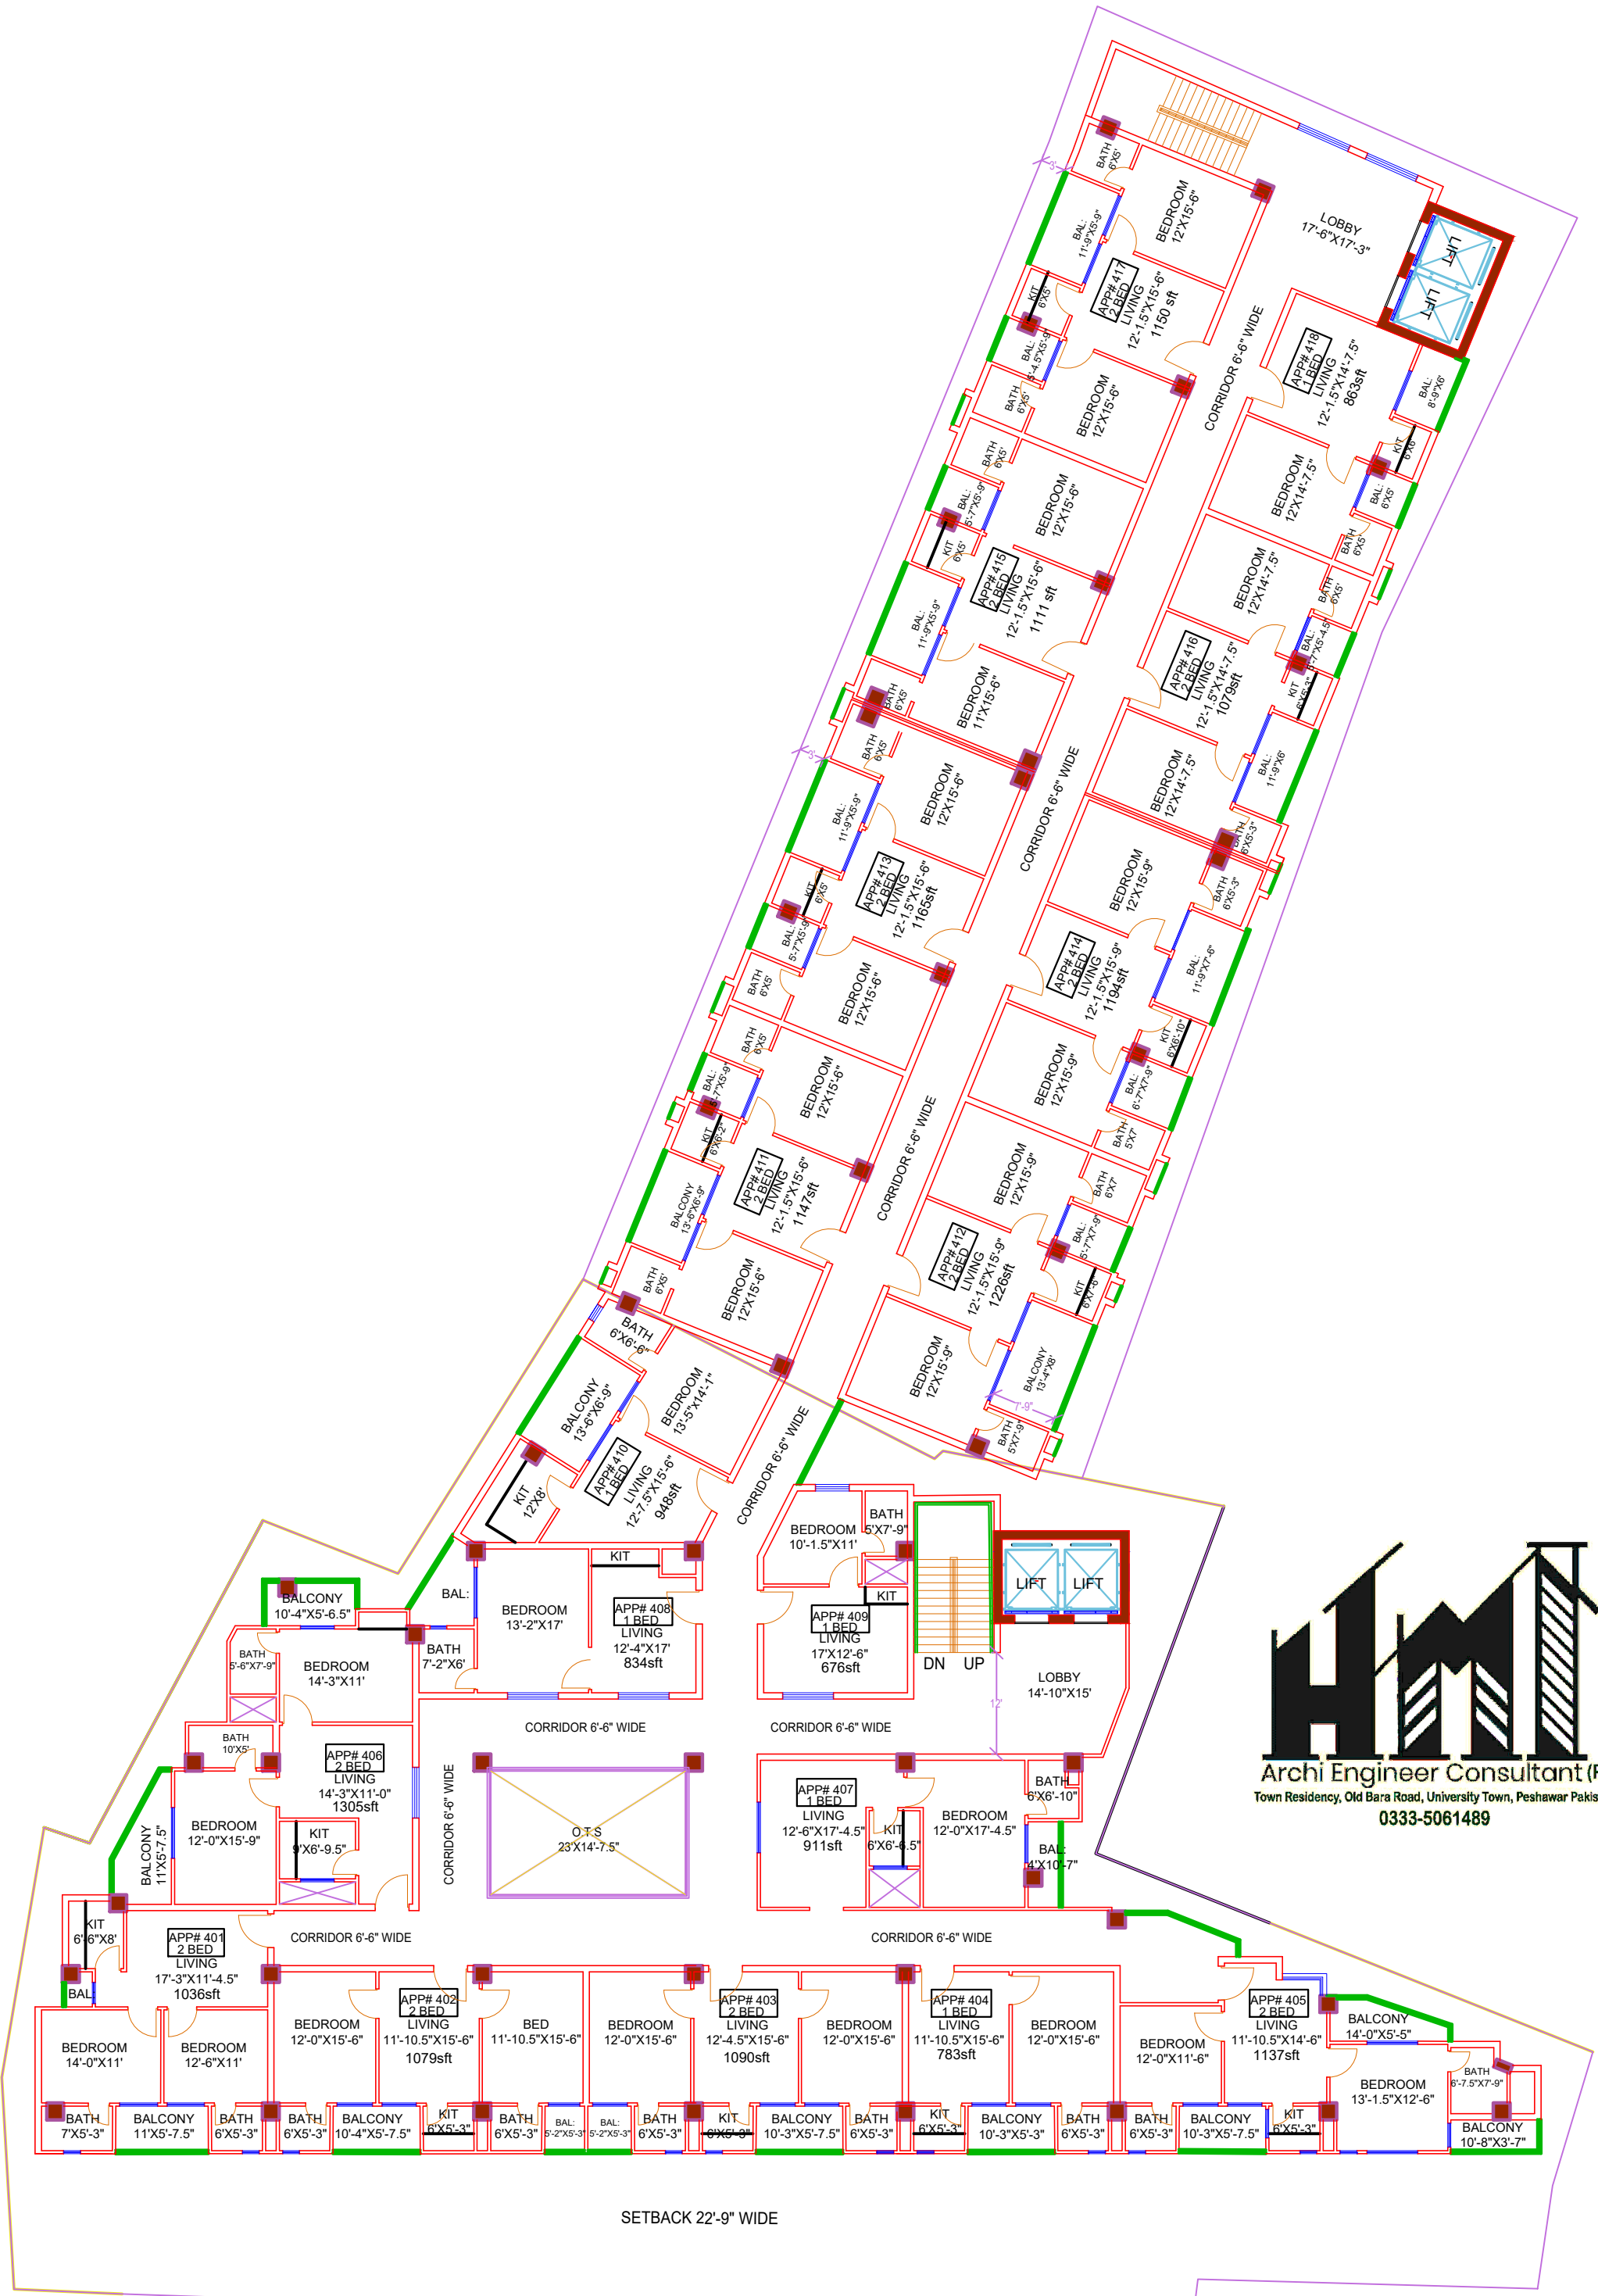


SETBACK 22'-9" WIDE

## 4TH FLOOR PLAN APARTMENTS

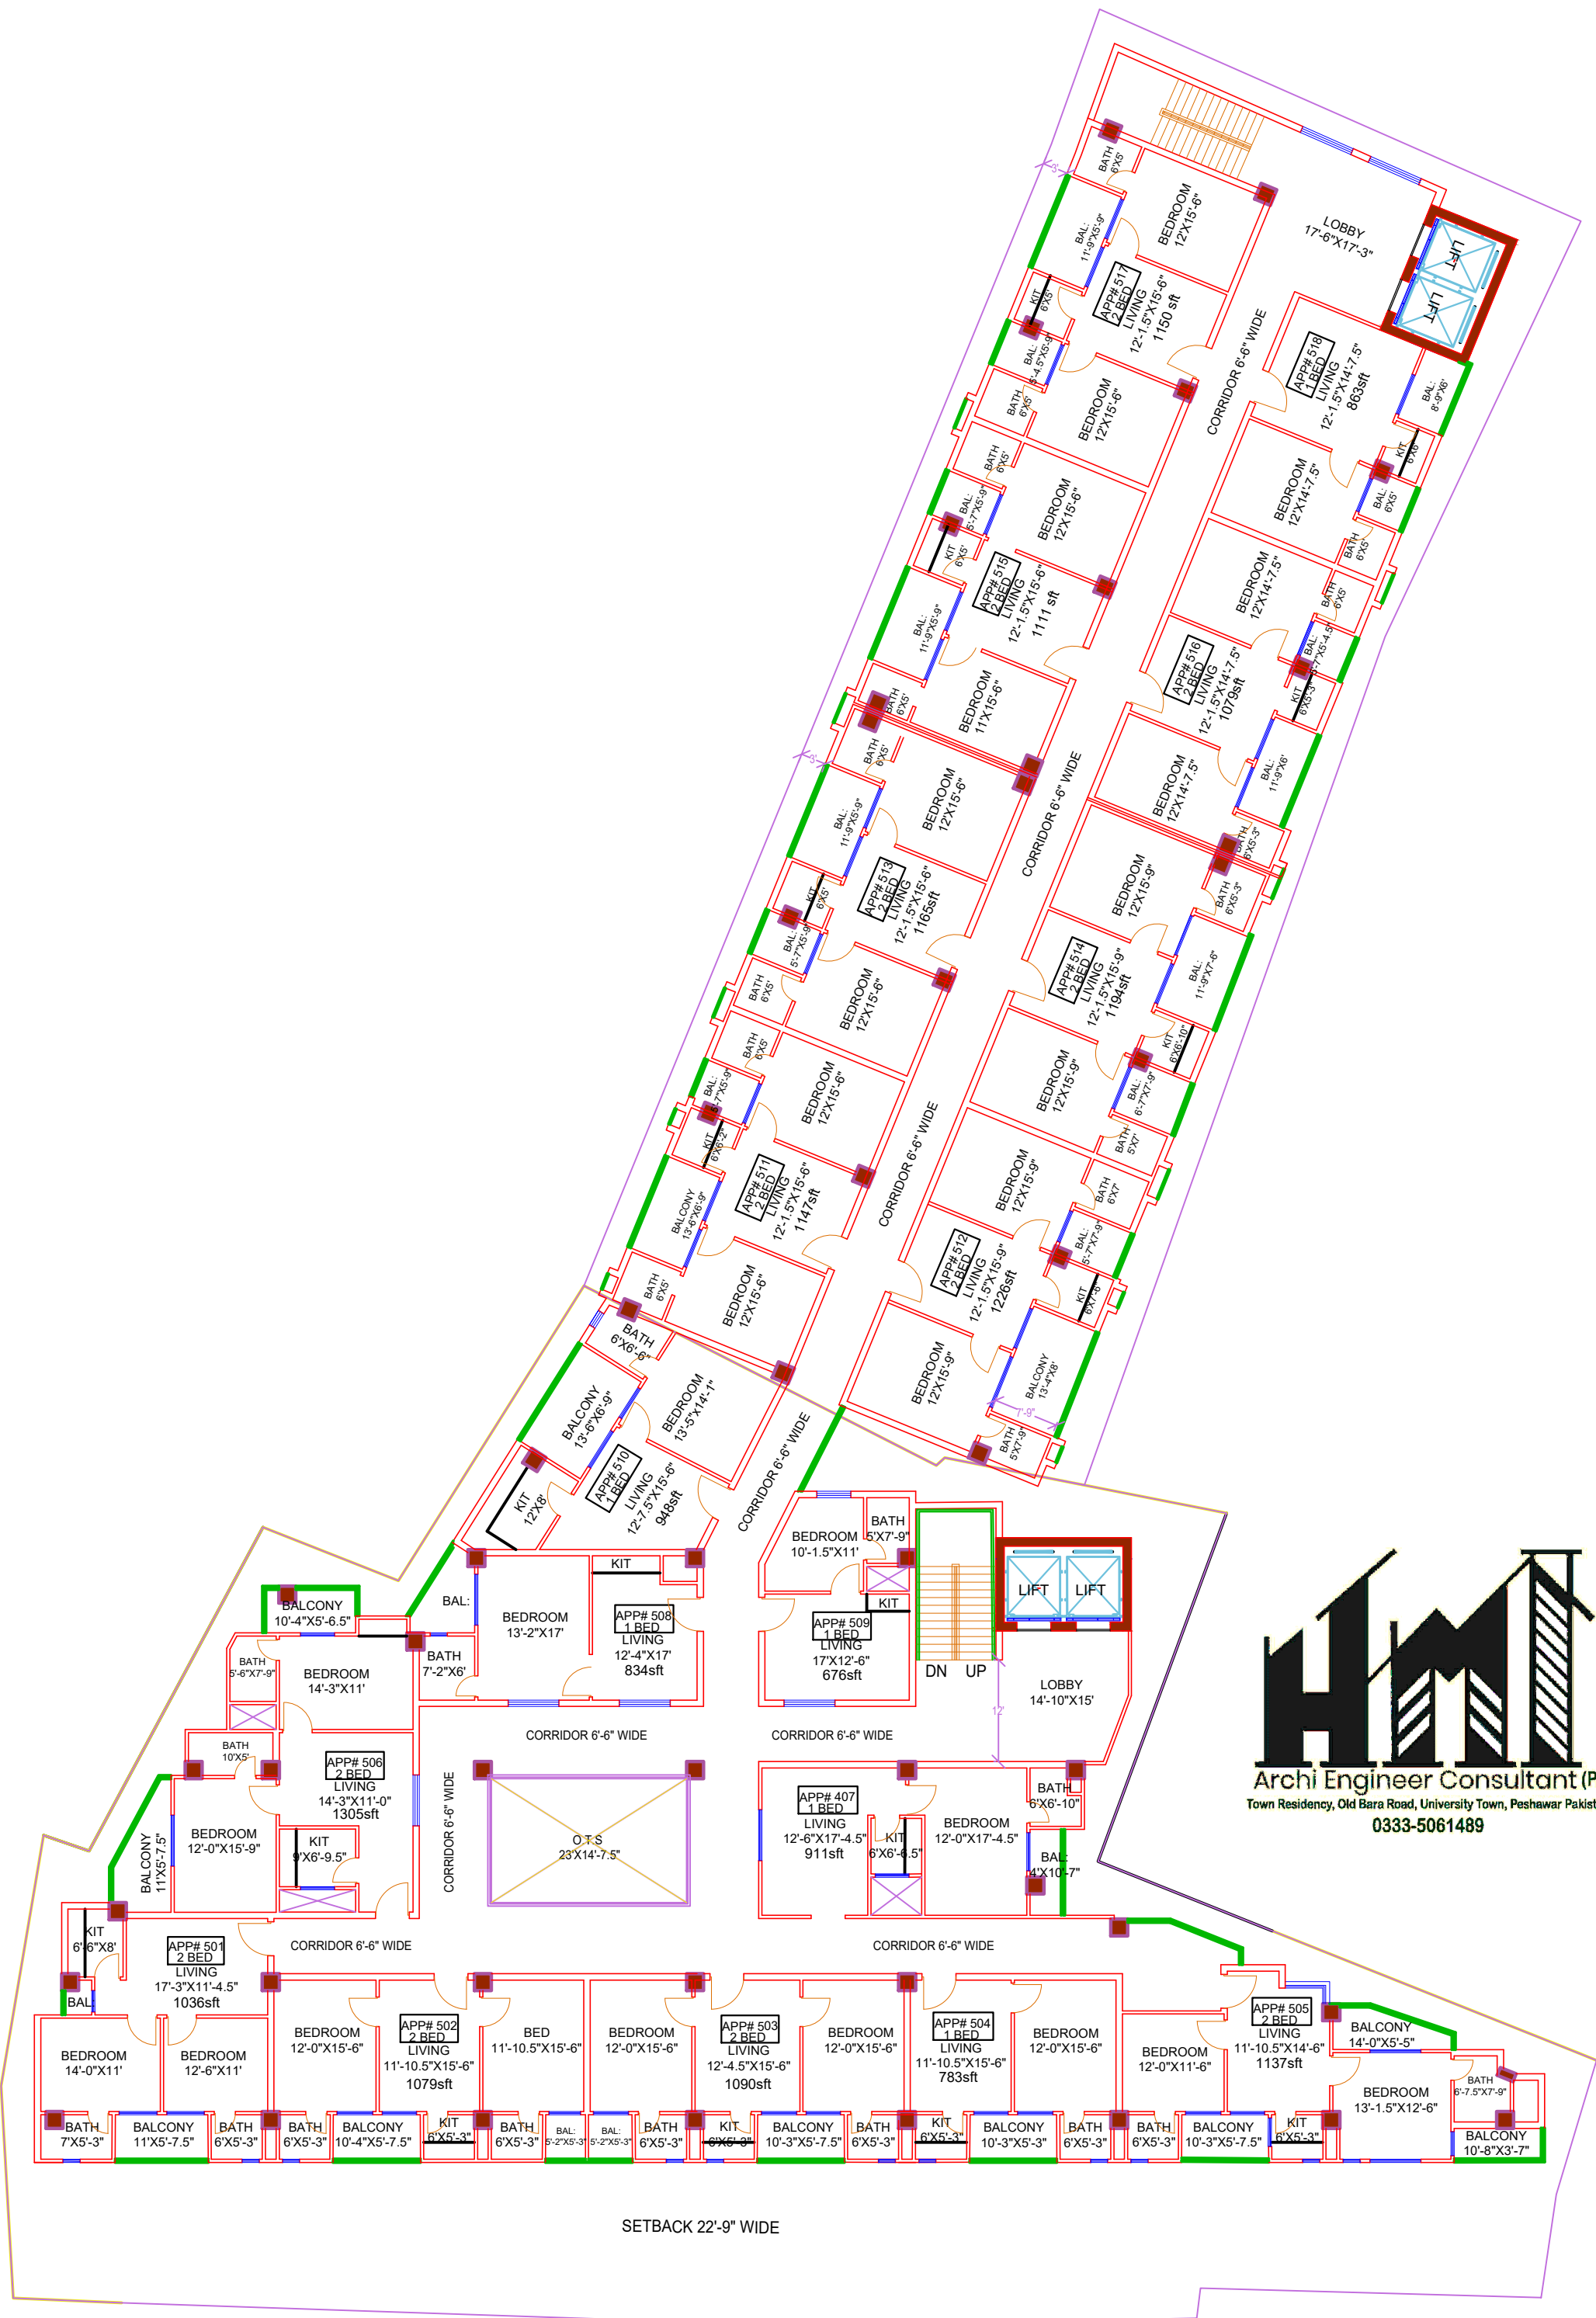


**5TH FLOOR PLAN  
APARTMENTS**

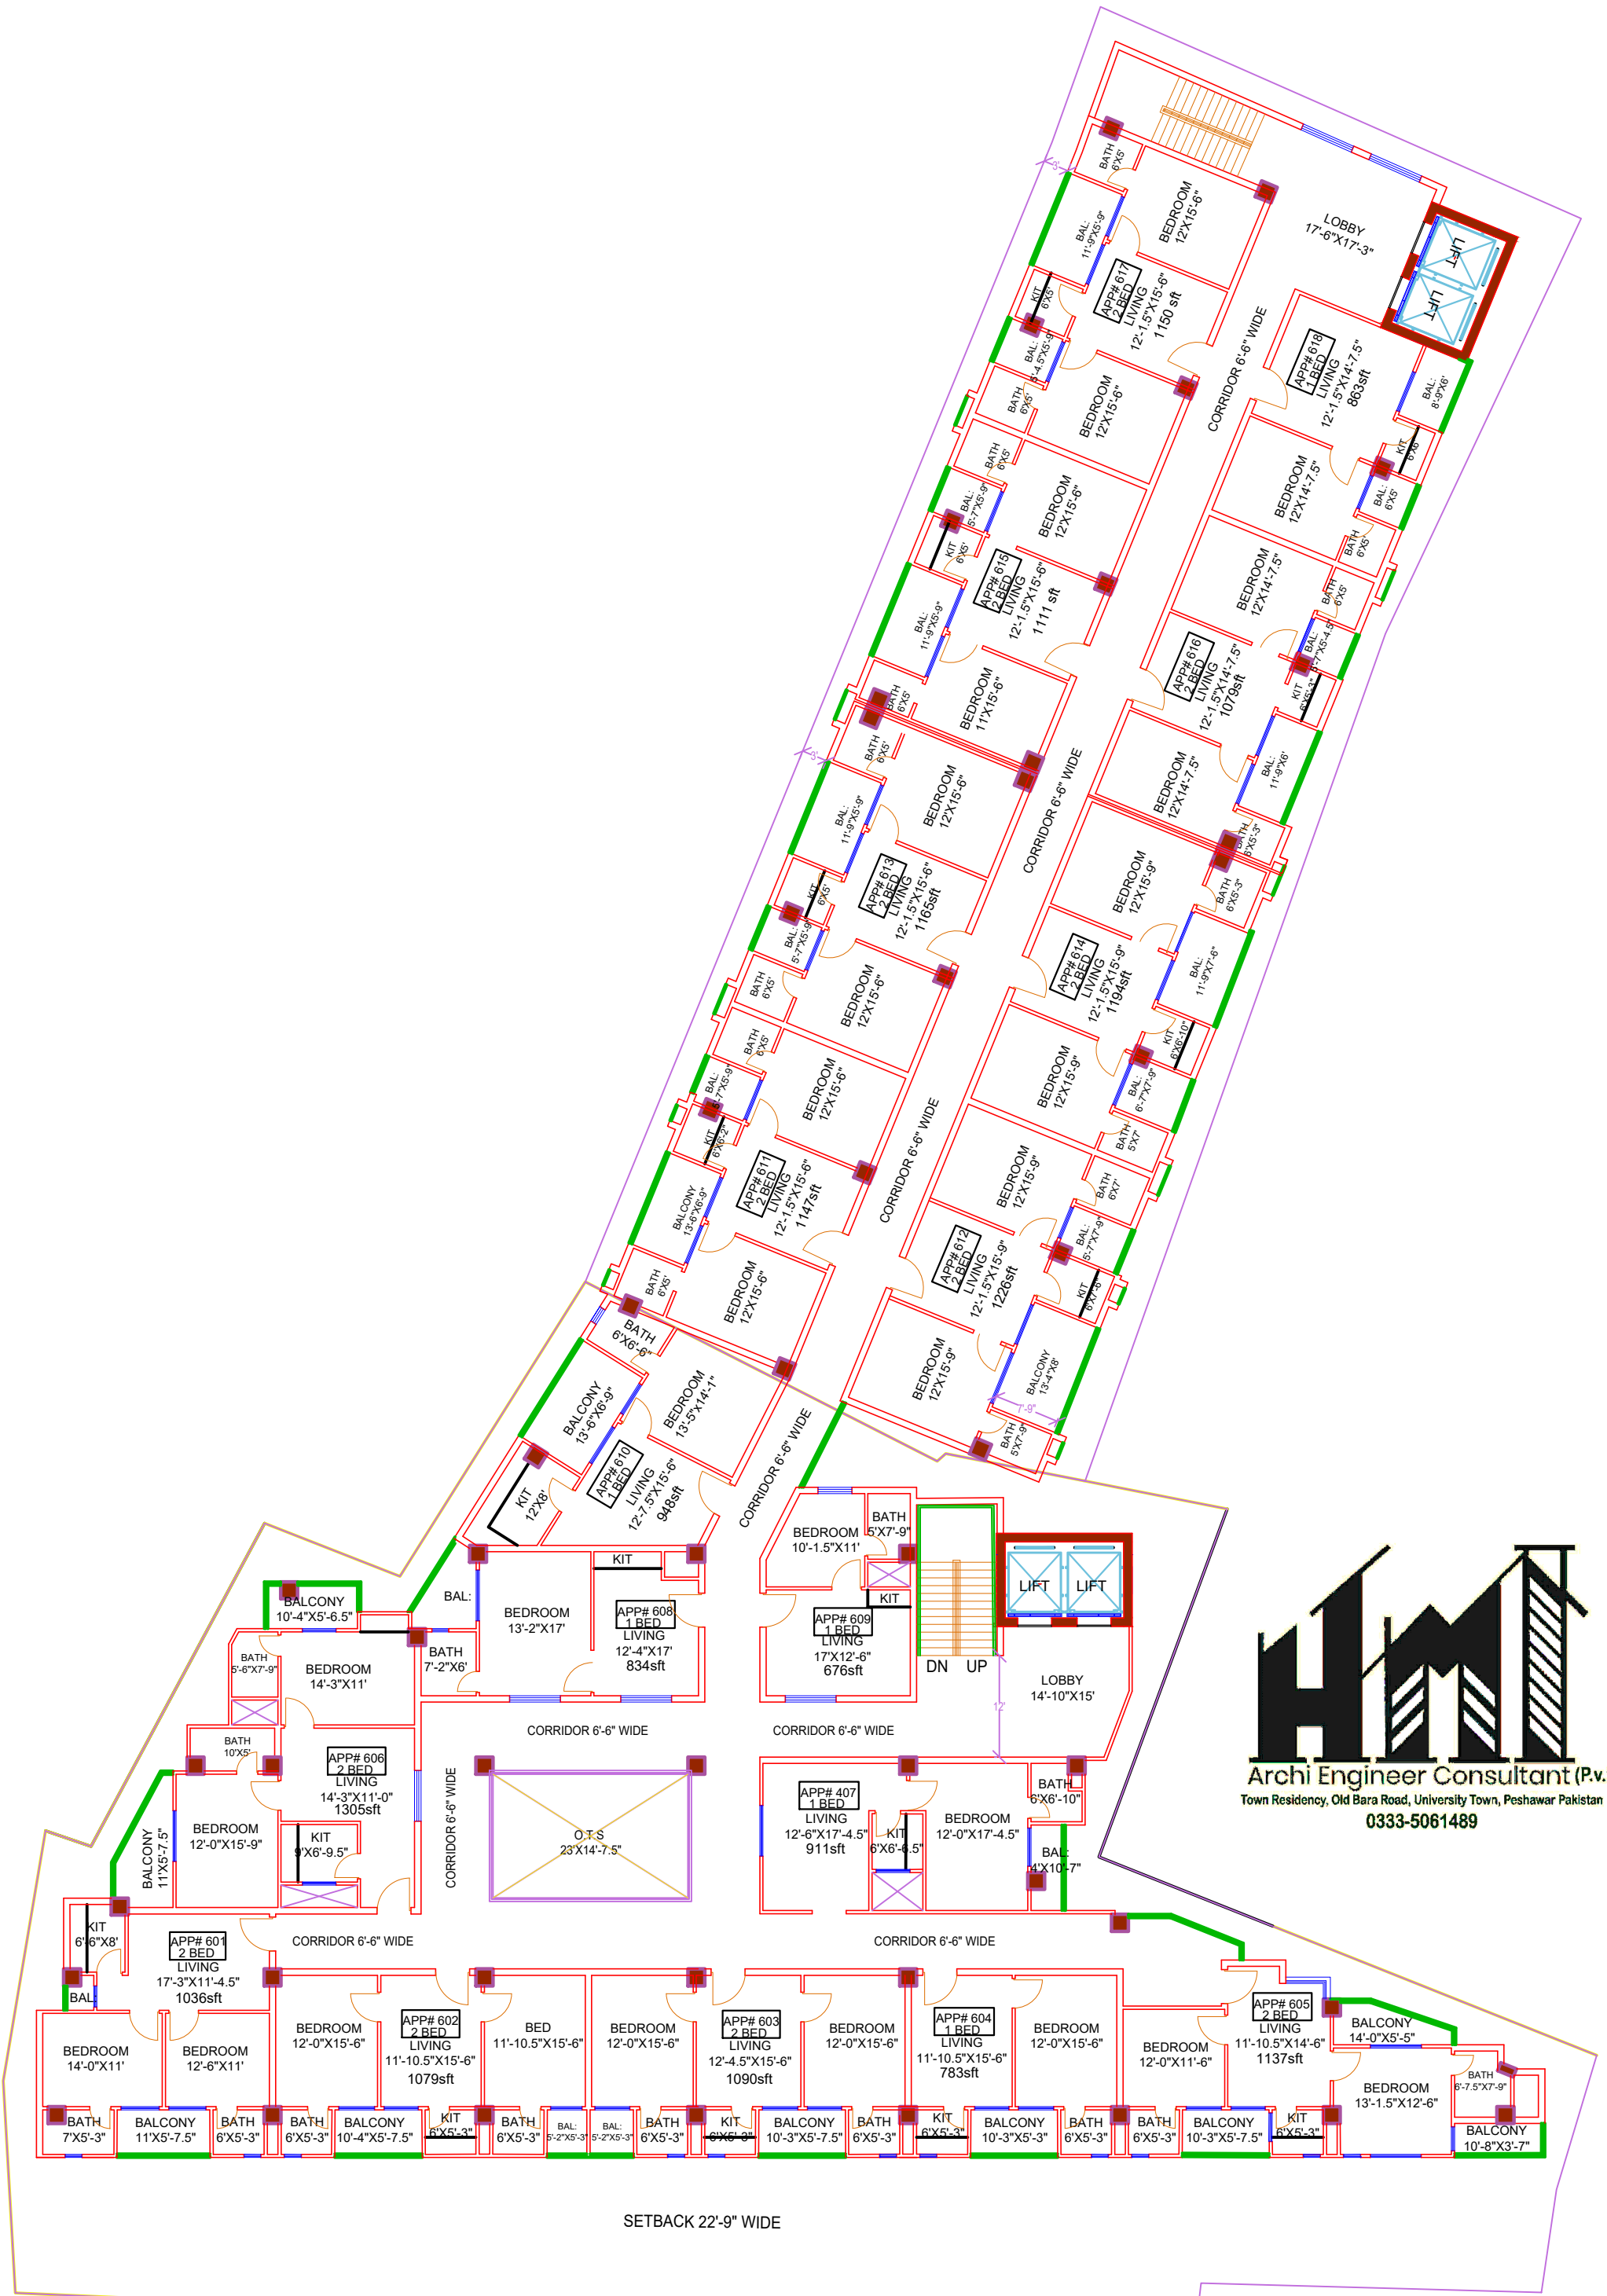


SETBACK 22'-9" WIDE

## 6TH FLOOR PLAN APARTMENTS

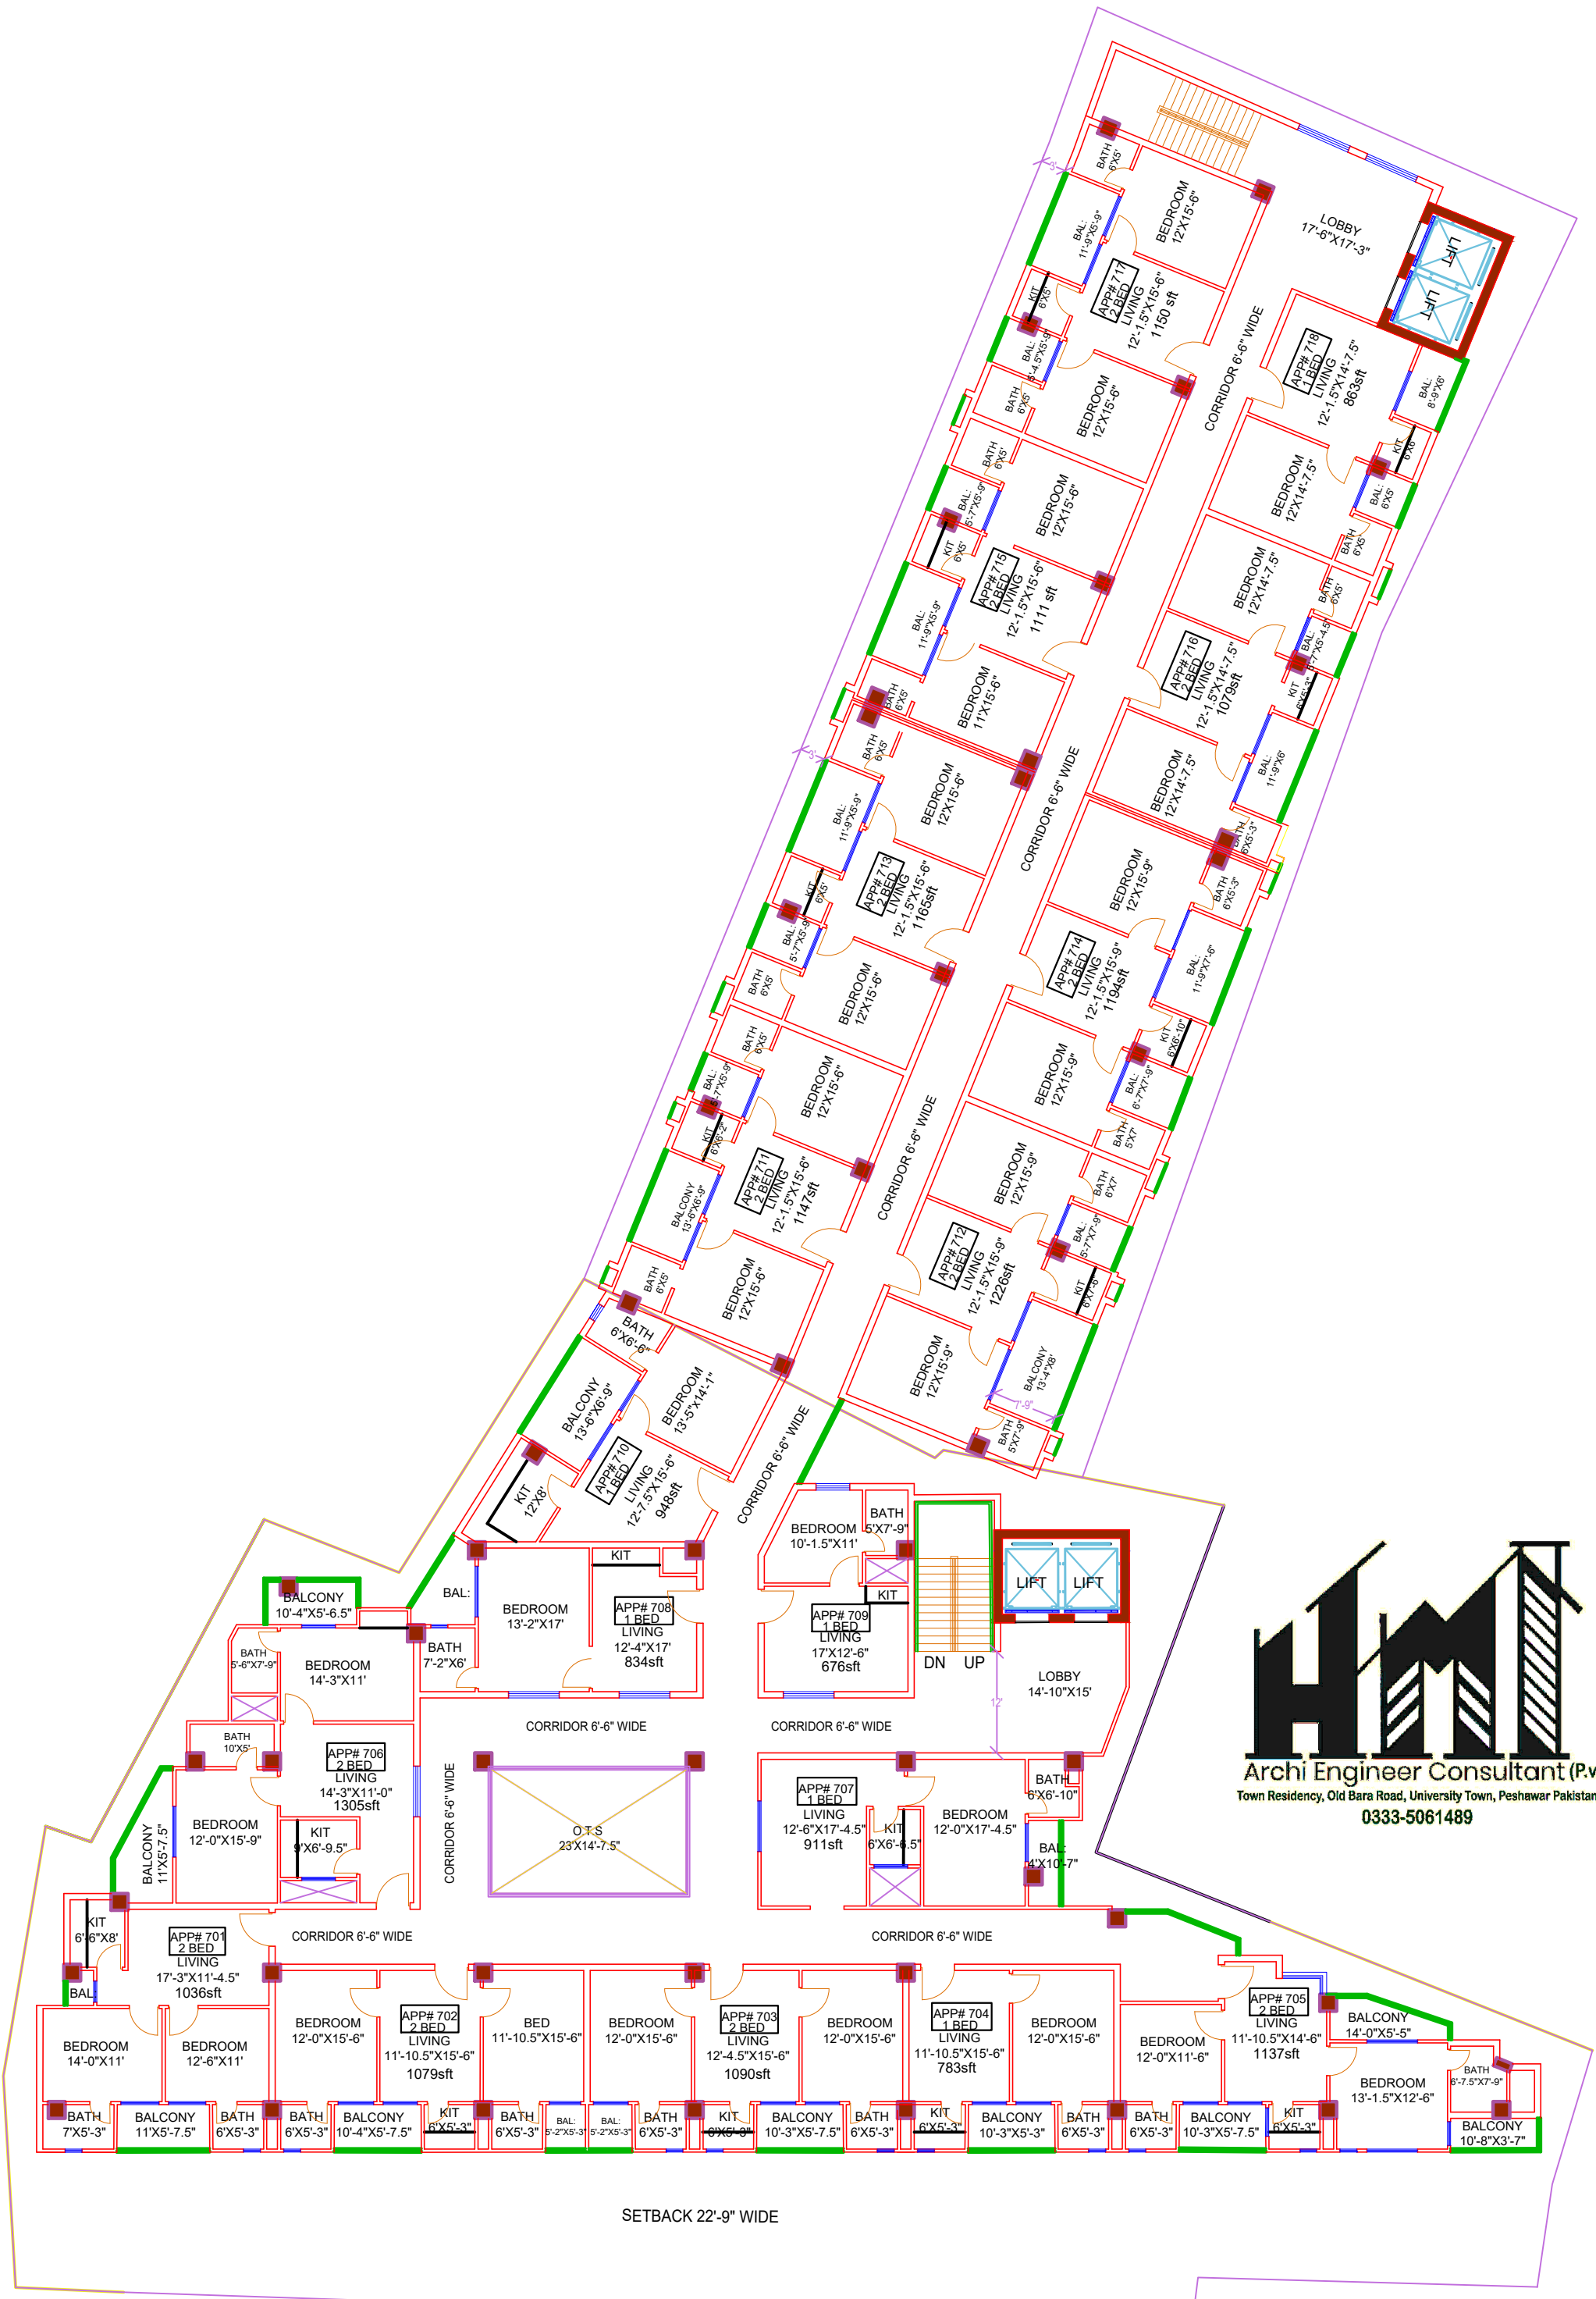


SETBACK 22'-9" WIDE

## 7TH FLOOR PLAN APARTMENTS

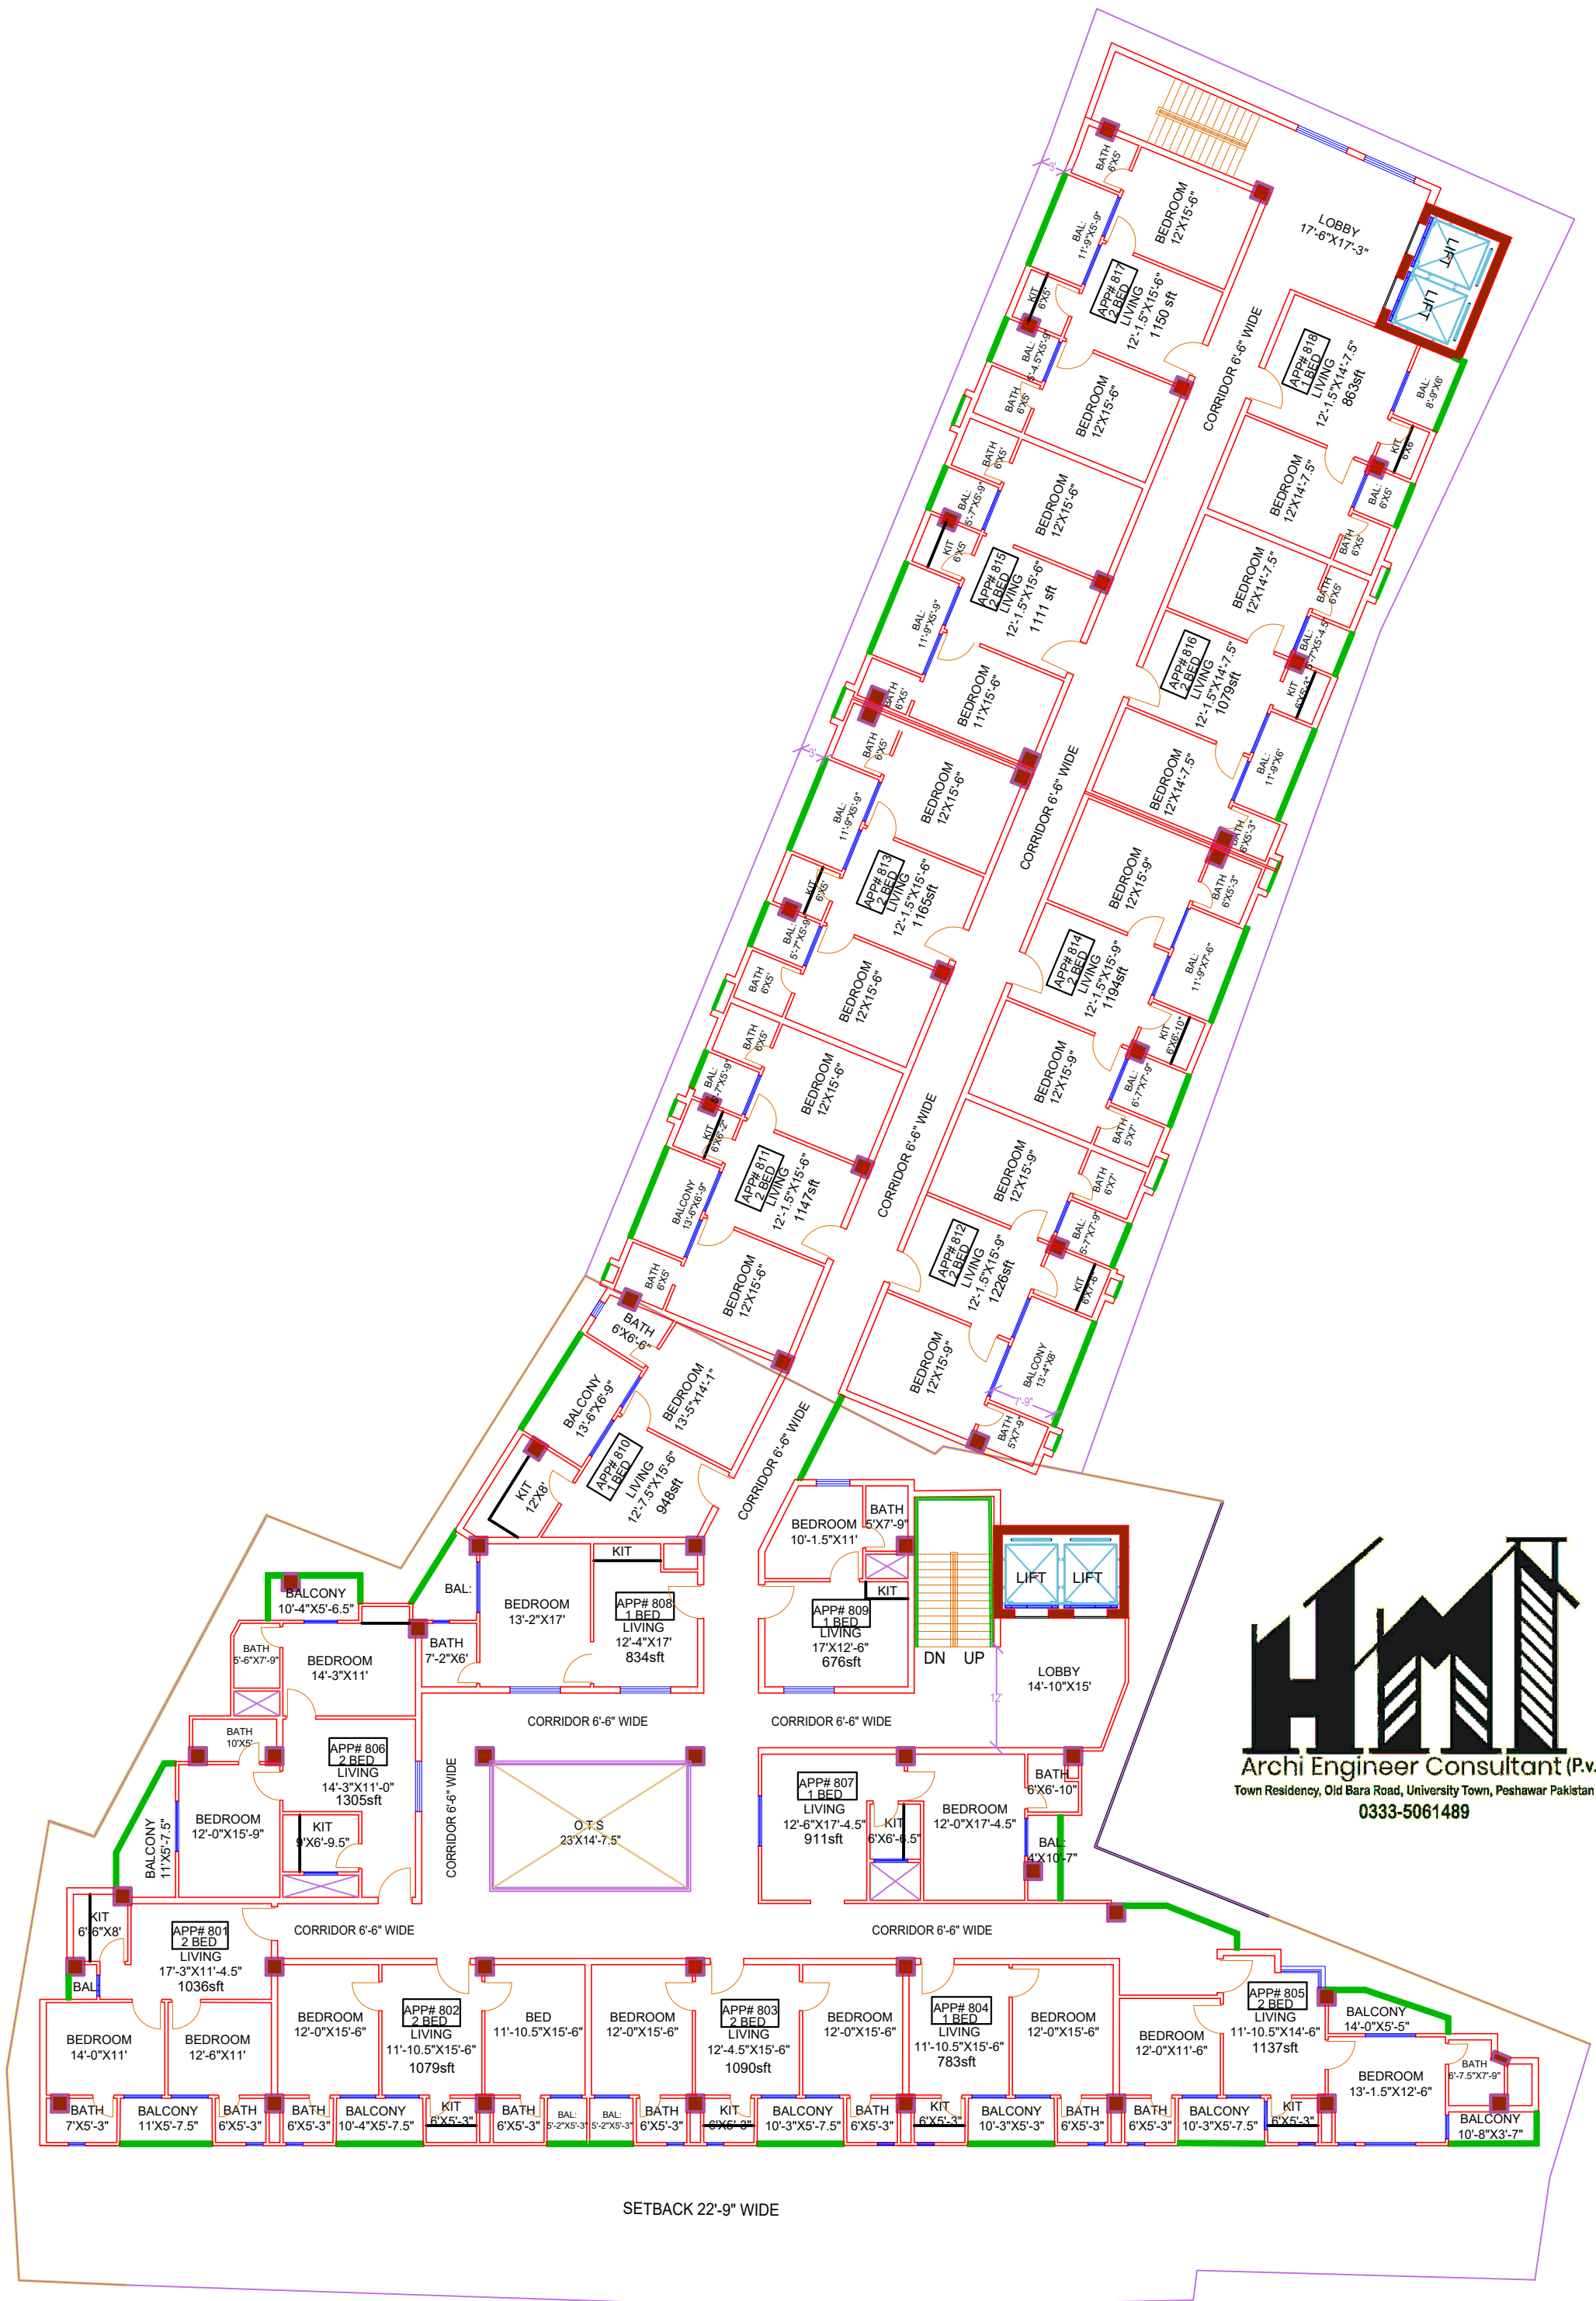


**8TH FLOOR PLAN  
APARTMENTS**

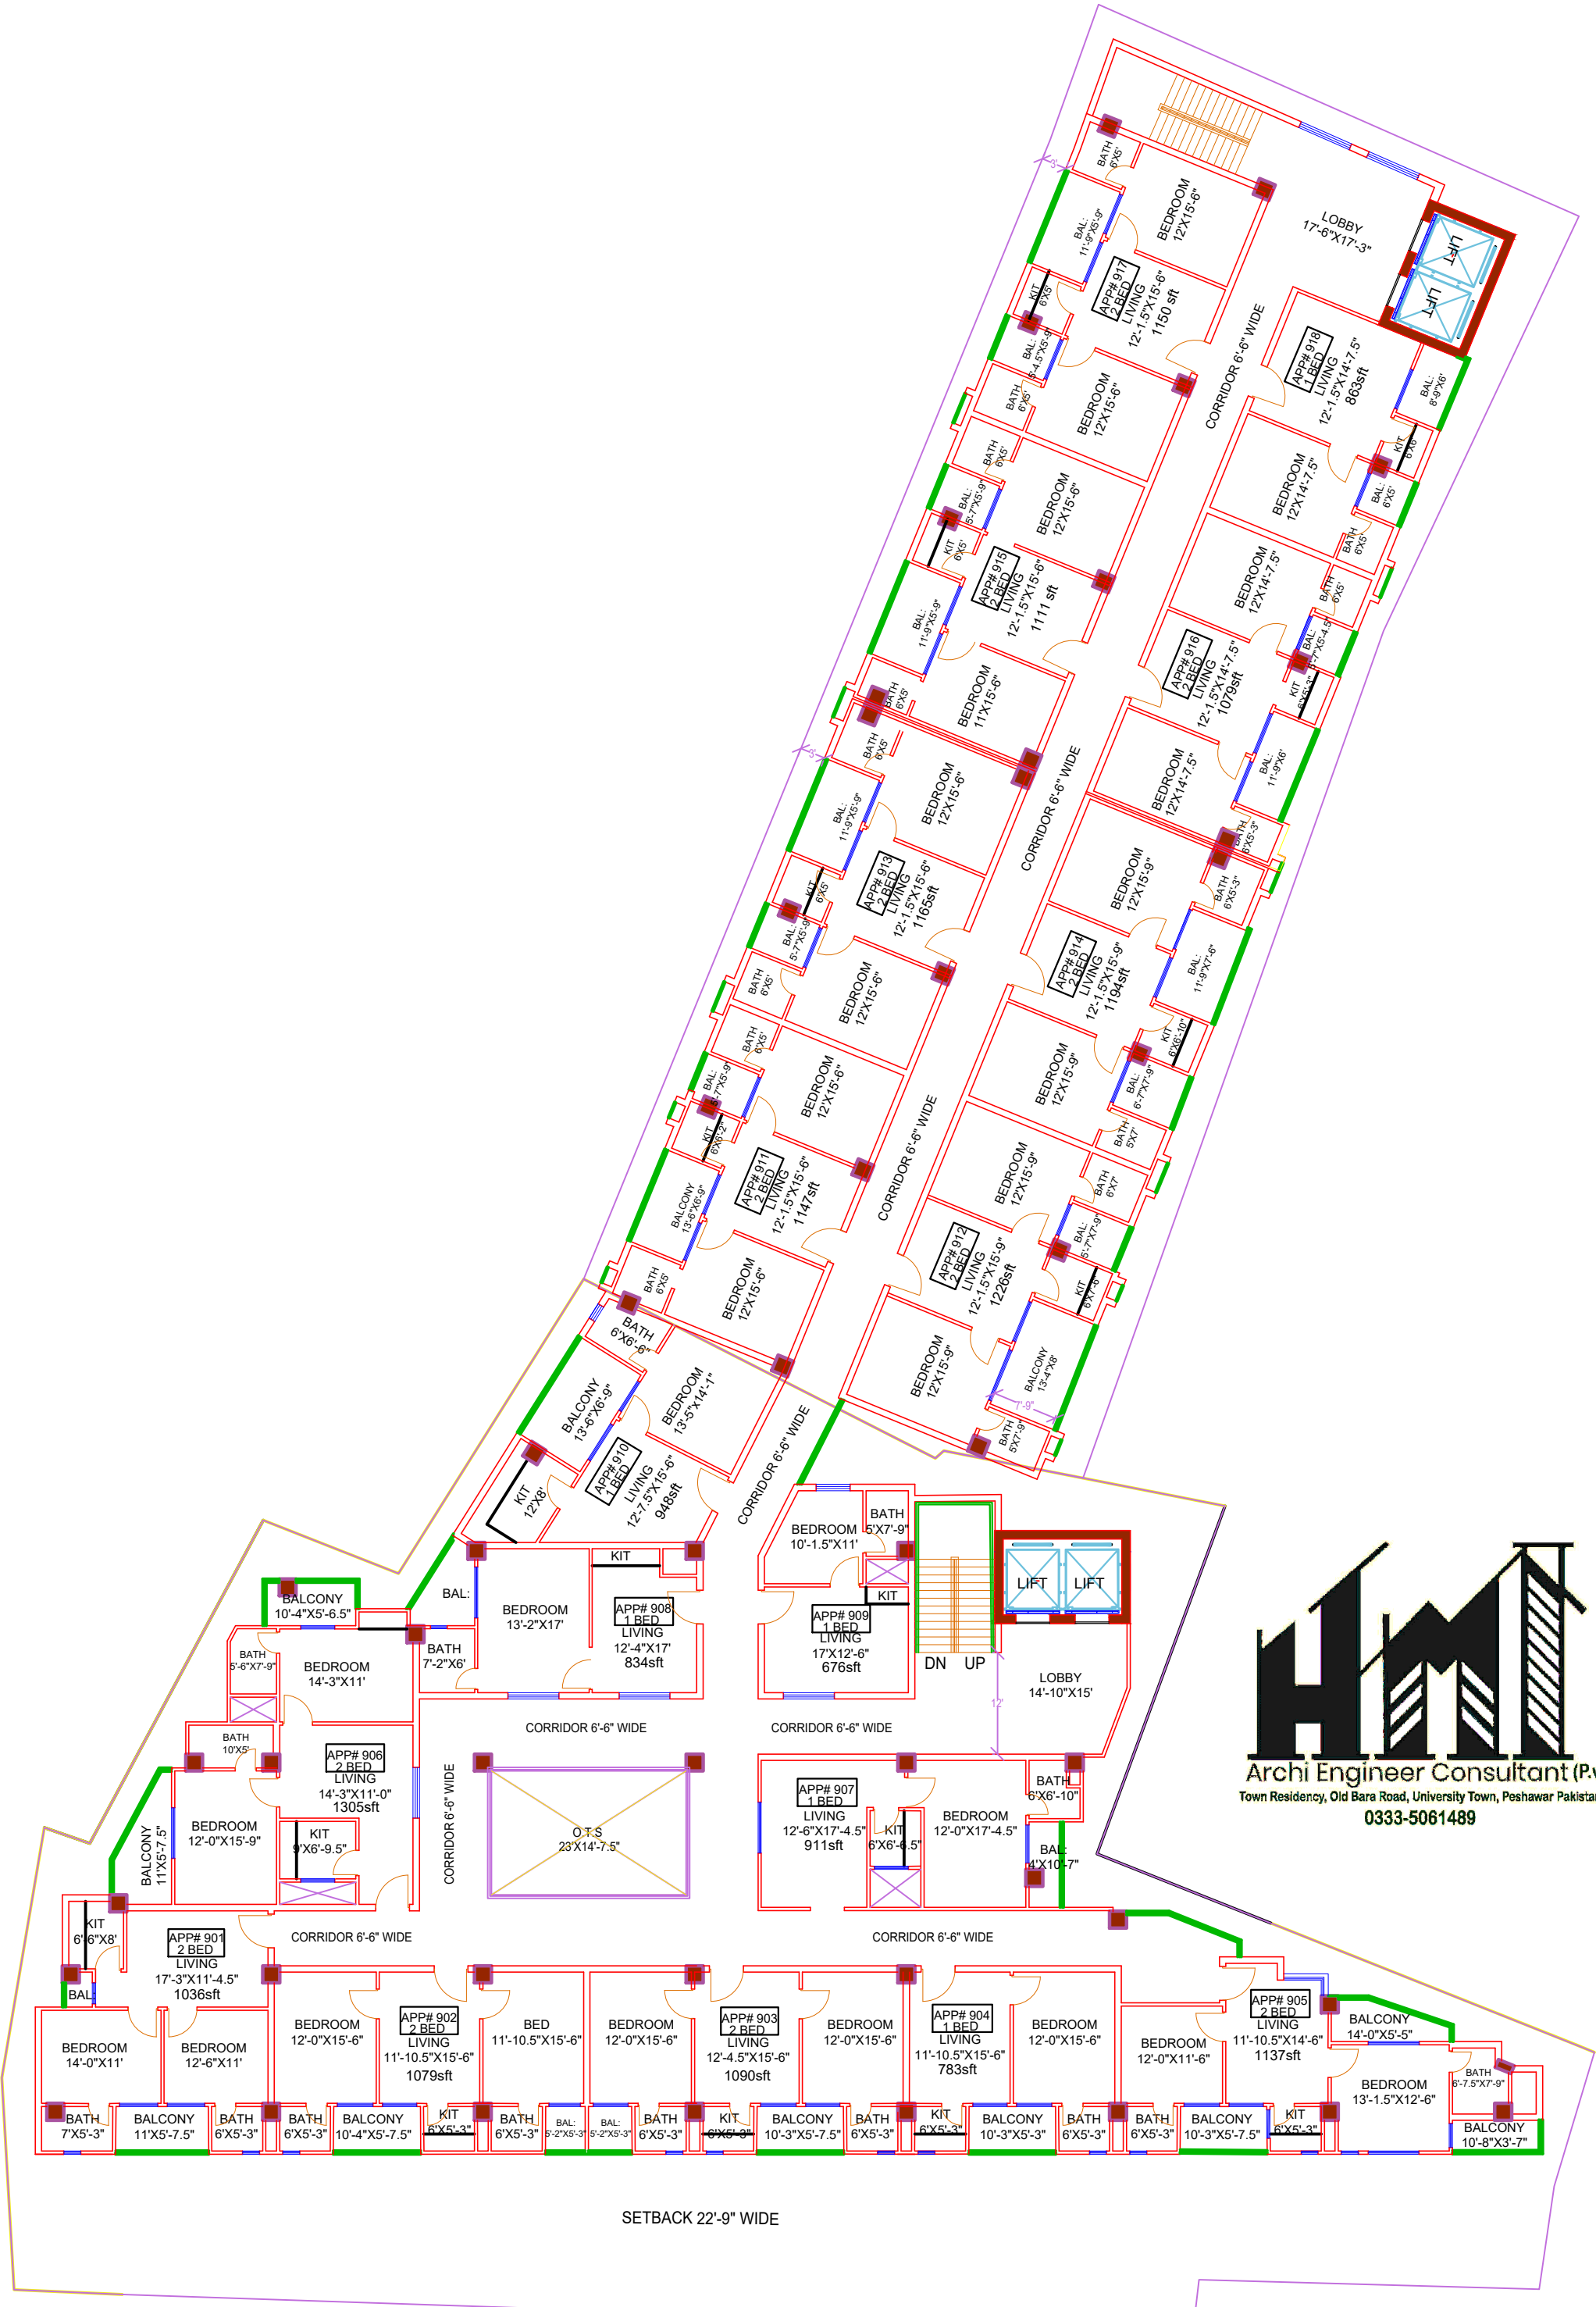

SETBACK 22'-9" WIDE


## 9TH FLOOR PLAN APARTMENTS

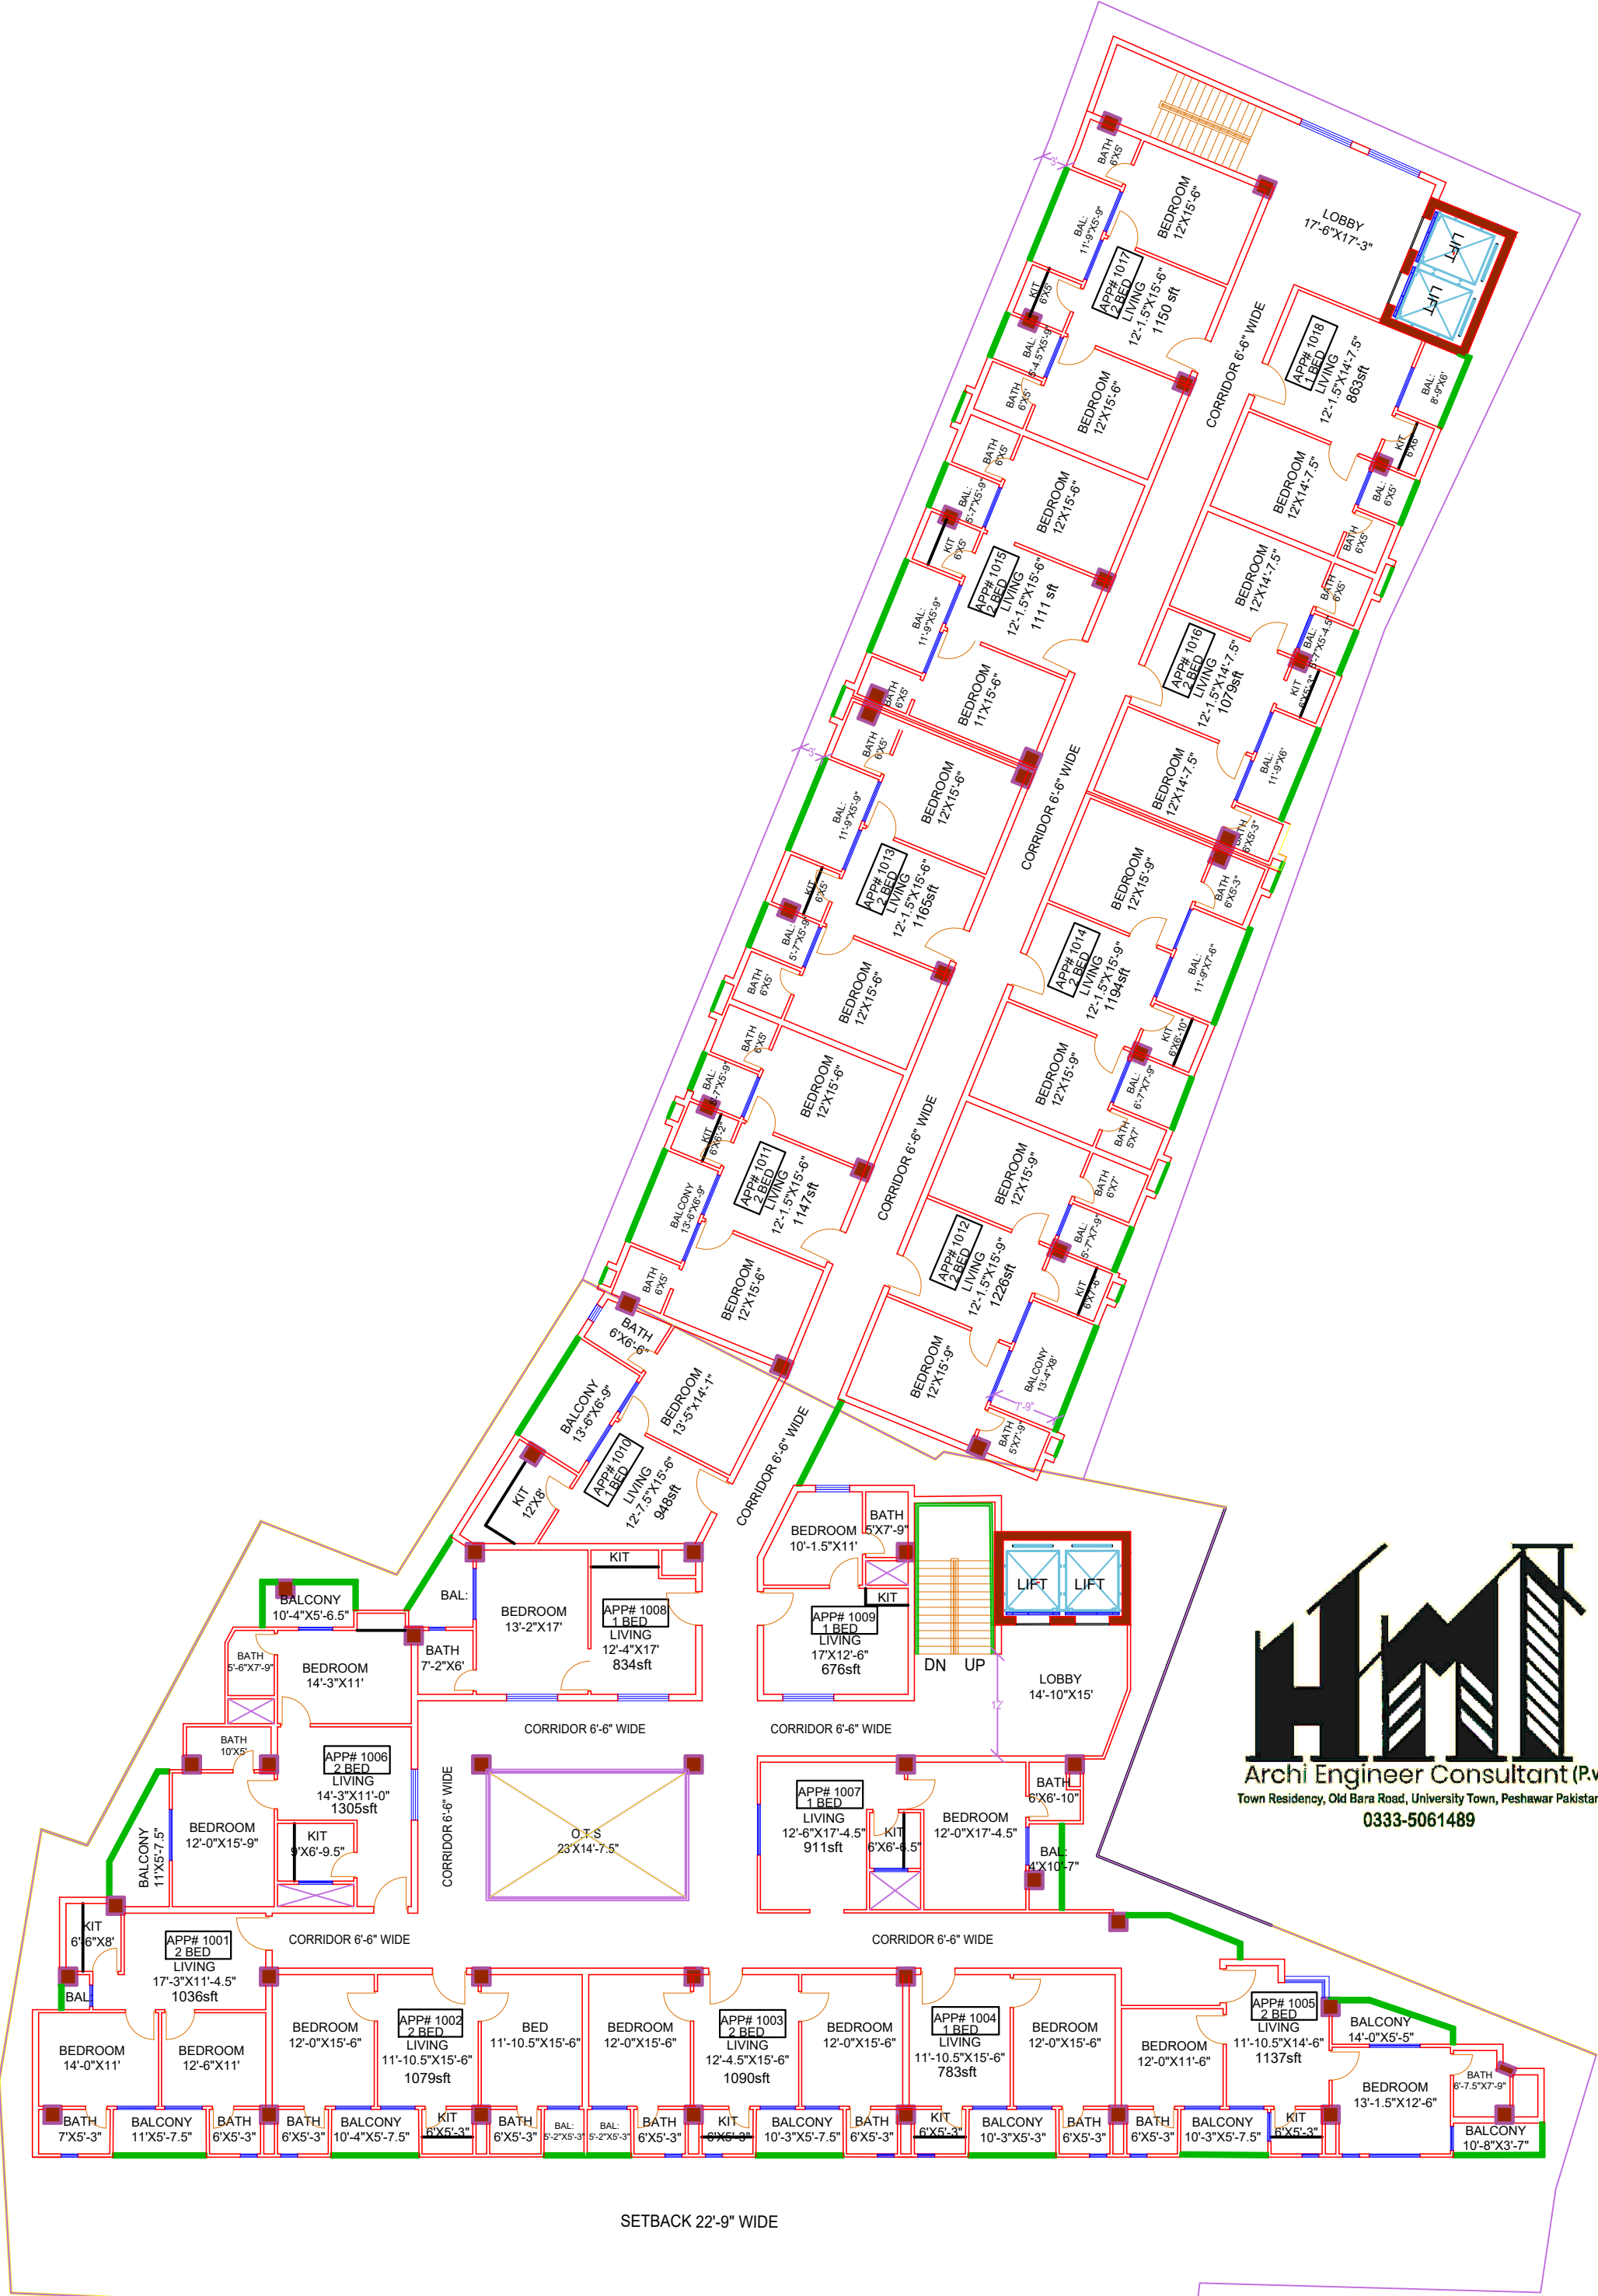

SETBACK 22'-9" WIDE


# 10TH FLOOR PLAN APARTMENTS



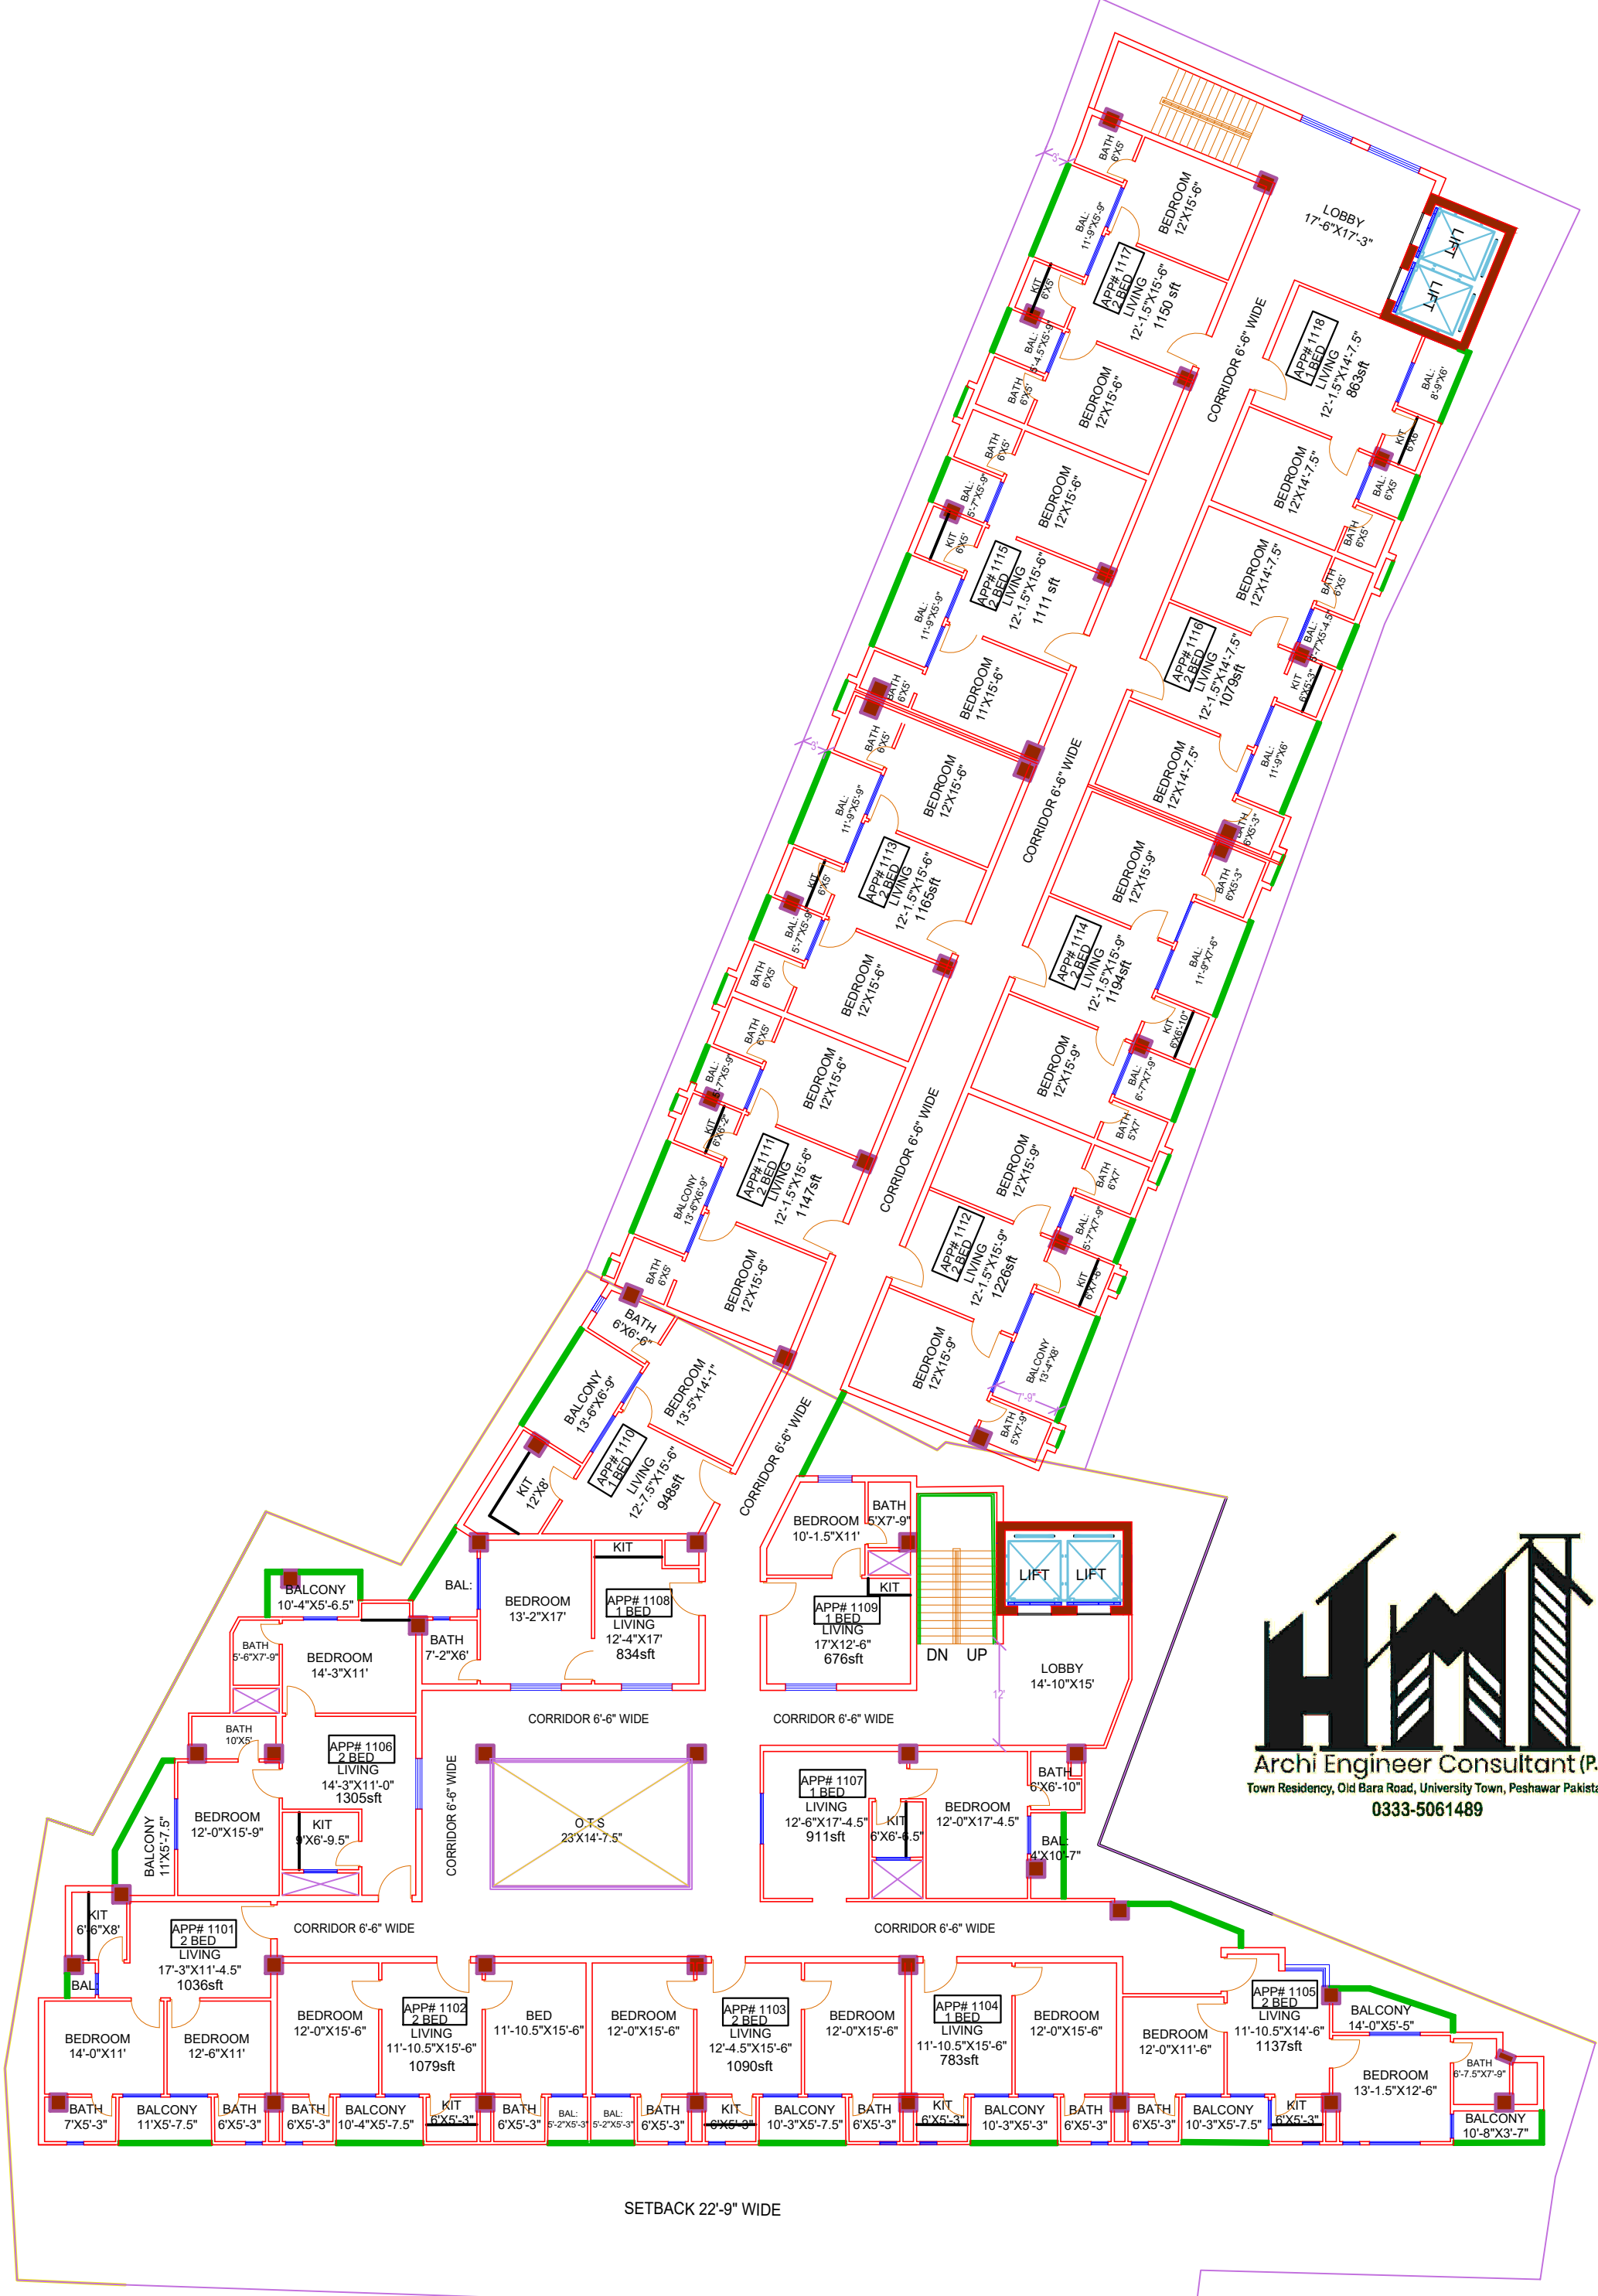


SETBACK 22'-9" WIDE

# 11TH FLOOR PLAN APARTMENTS

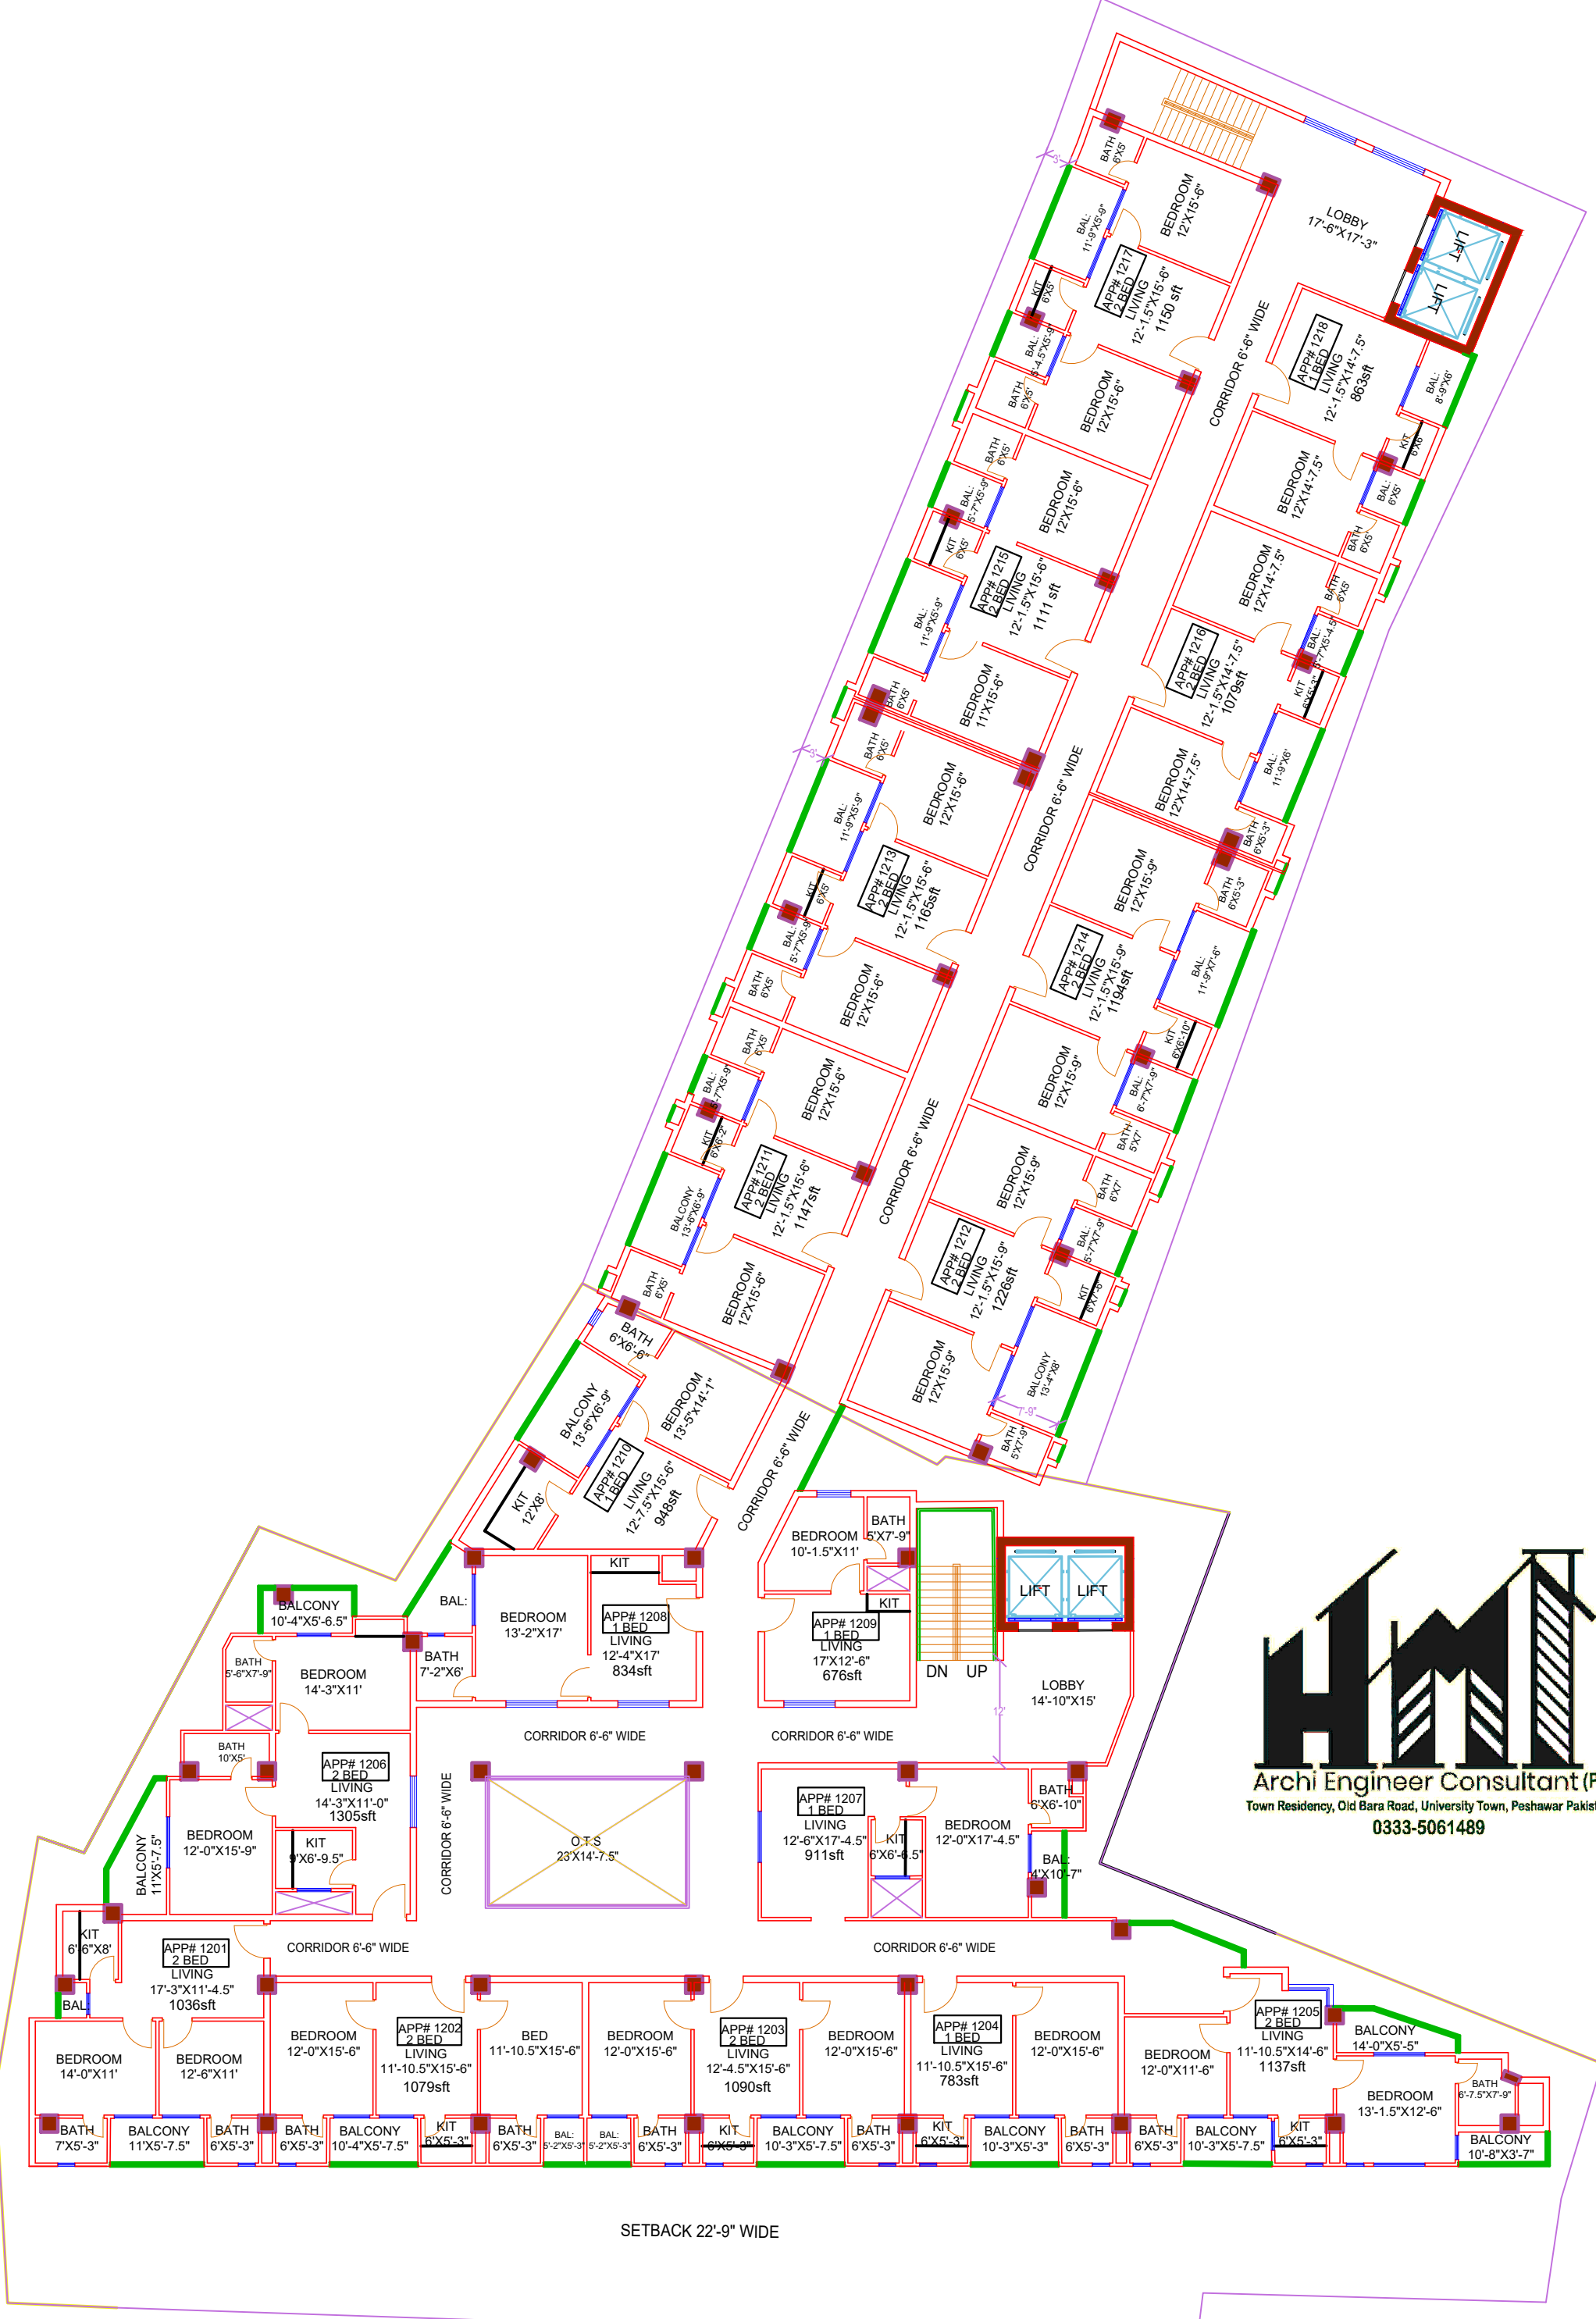

SETBACK 22'-9" WIDE

## 12TH FLOOR PLAN APARTMENTS

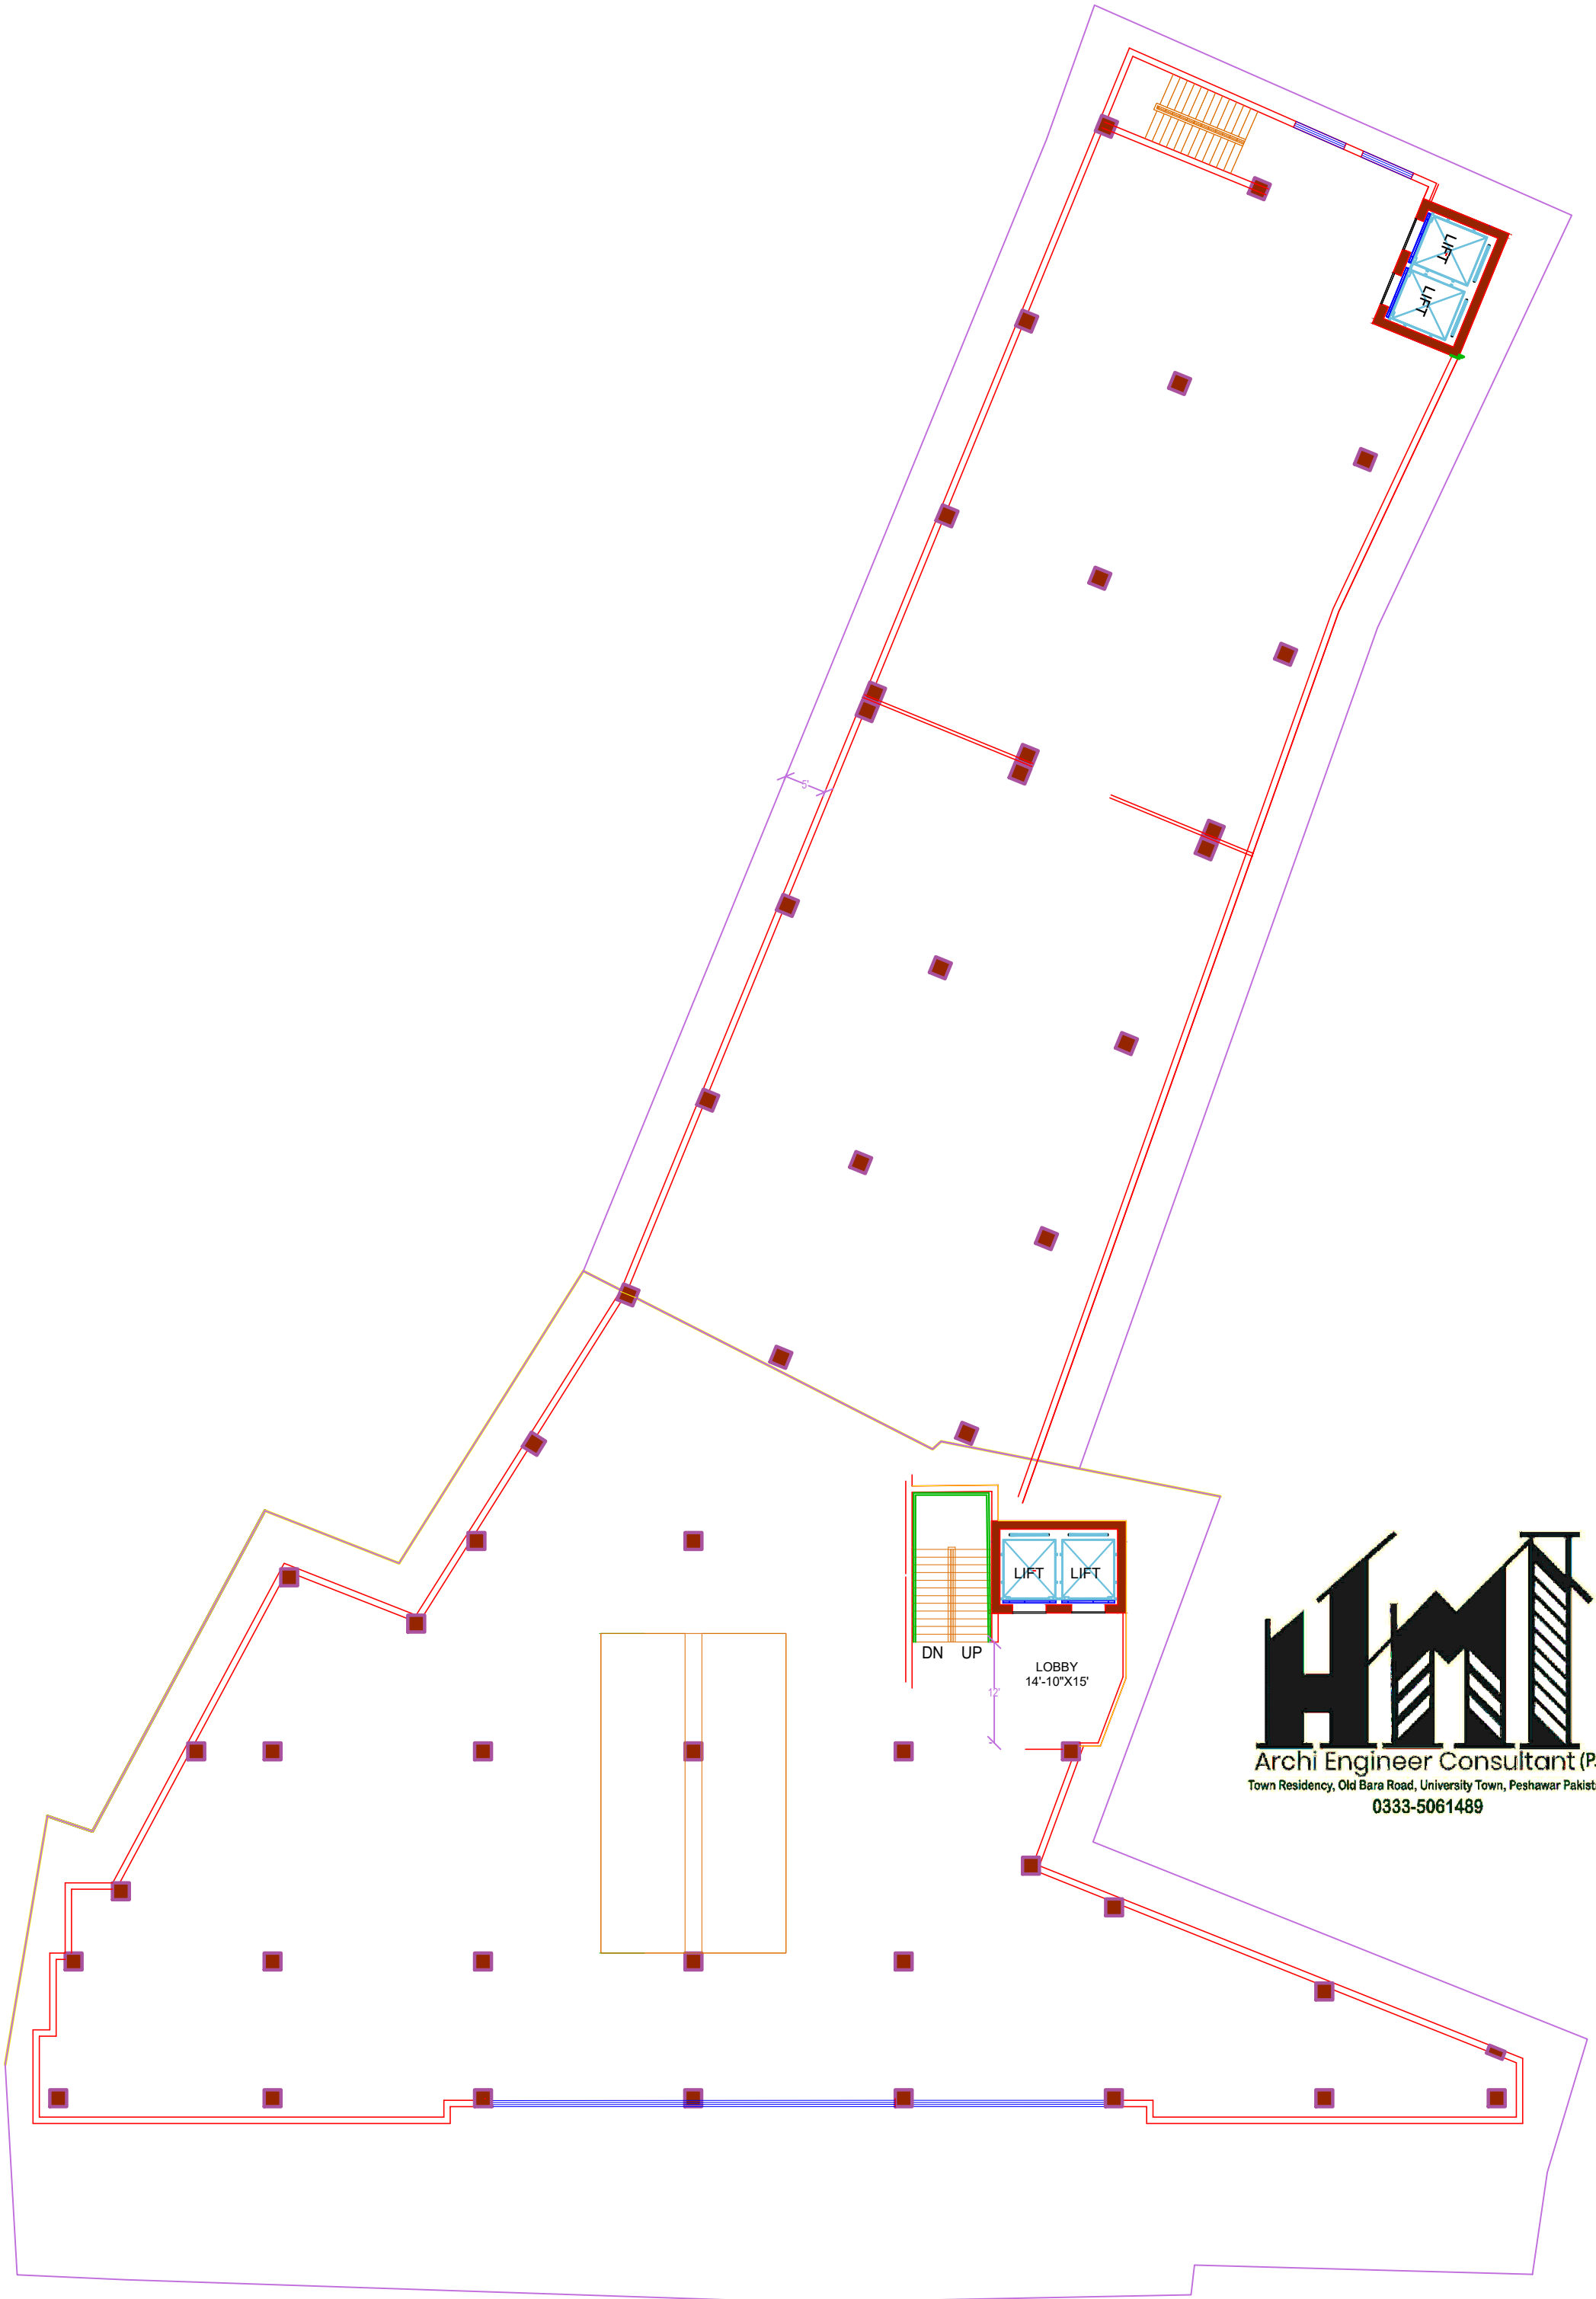

SERVICE FLOOR PLAN